


2 TOWER PROFILE

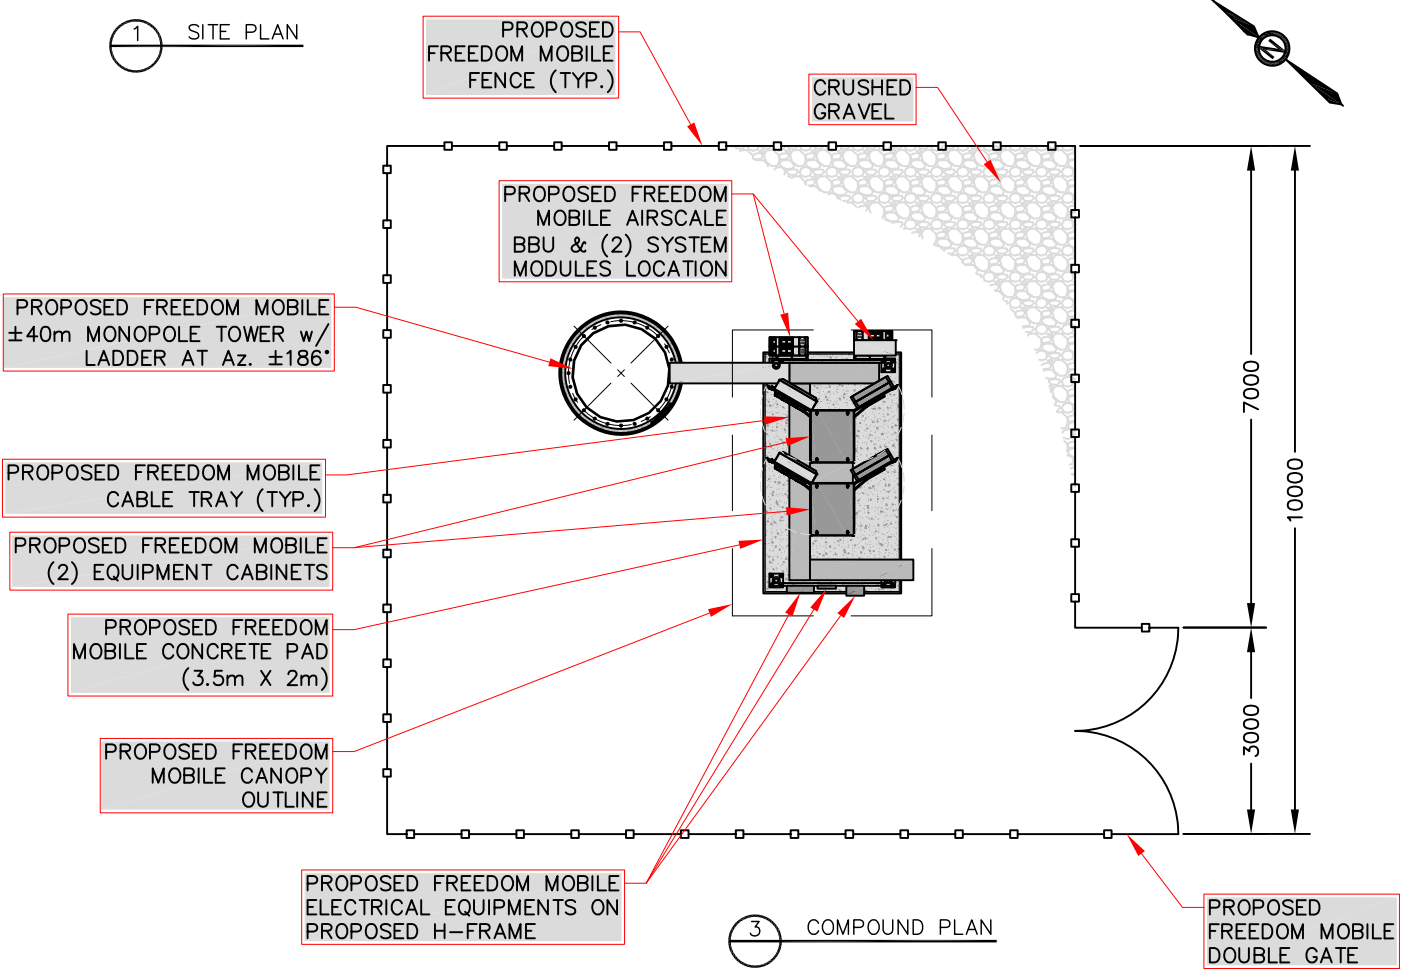

3 COMPOUND PLAN

NOTES:

1. SITE PLAN OBTAINED FROM SITE VISIT BY ROEHAMPTON WEST LTD., DATED 27 MAY 2021 & GOOGLE MAPS. PROPERTY LINE TO BE CONFIRMED BY SURVEYOR.
2. FINAL LOCATION OF THE TOWER TO BE DETERMINED ON THE REVIEW OF THE GEOTECHNICAL REPORT AND SURVEY.

SCOPE:

RF REQUIREMENTS:

- (3) S1: Az: ±30°
- (3) S2: Az: ±120°
- (3) S3: Az: ±210°
- (3) S4: Az: ±300°

M/W REQUIREMENTS:

- 2' M/W #1: Az: ±TBD°
- 2' M/W #2: Az: ±TBD°
- 2' M/W #3: Az: ±TBD°
- 2' M/W #4: Az: ±TBD°

TOWER LOCATION
N 49.692505°
W 124.952255°

CLIENT:

CARRIER:



5			
4			
3			
2			
1			
0	BS	PRELIMINARY SCH B	15 JUN 21
NO.	BY	DESCRIPTION	DATE

ROEHAMPTON WEST
1112 WEST PENDER ST.
SUITE 908
VANCOUVER, BC V6E 2S1
TEL. (778)300-1233
VANCOUVER - EDMONTON - CALGARY

LOCATION:
2591 LERWICK ROAD, COURTENAY, BC

TITLE:
SITE PLAN/ SCH B

PROJECT NAME: NEW SITE - GREENFIELD	PROJECT NO: BCC0013B	DWG. NO: A00
--	-------------------------	-----------------

COPYRIGHT: DUPLICATION, RECORDING, USE OR DISCLOSURE PROHIBITED WITHOUT WRITTEN AUTHORIZATION OF Roehampton West Ltd.