



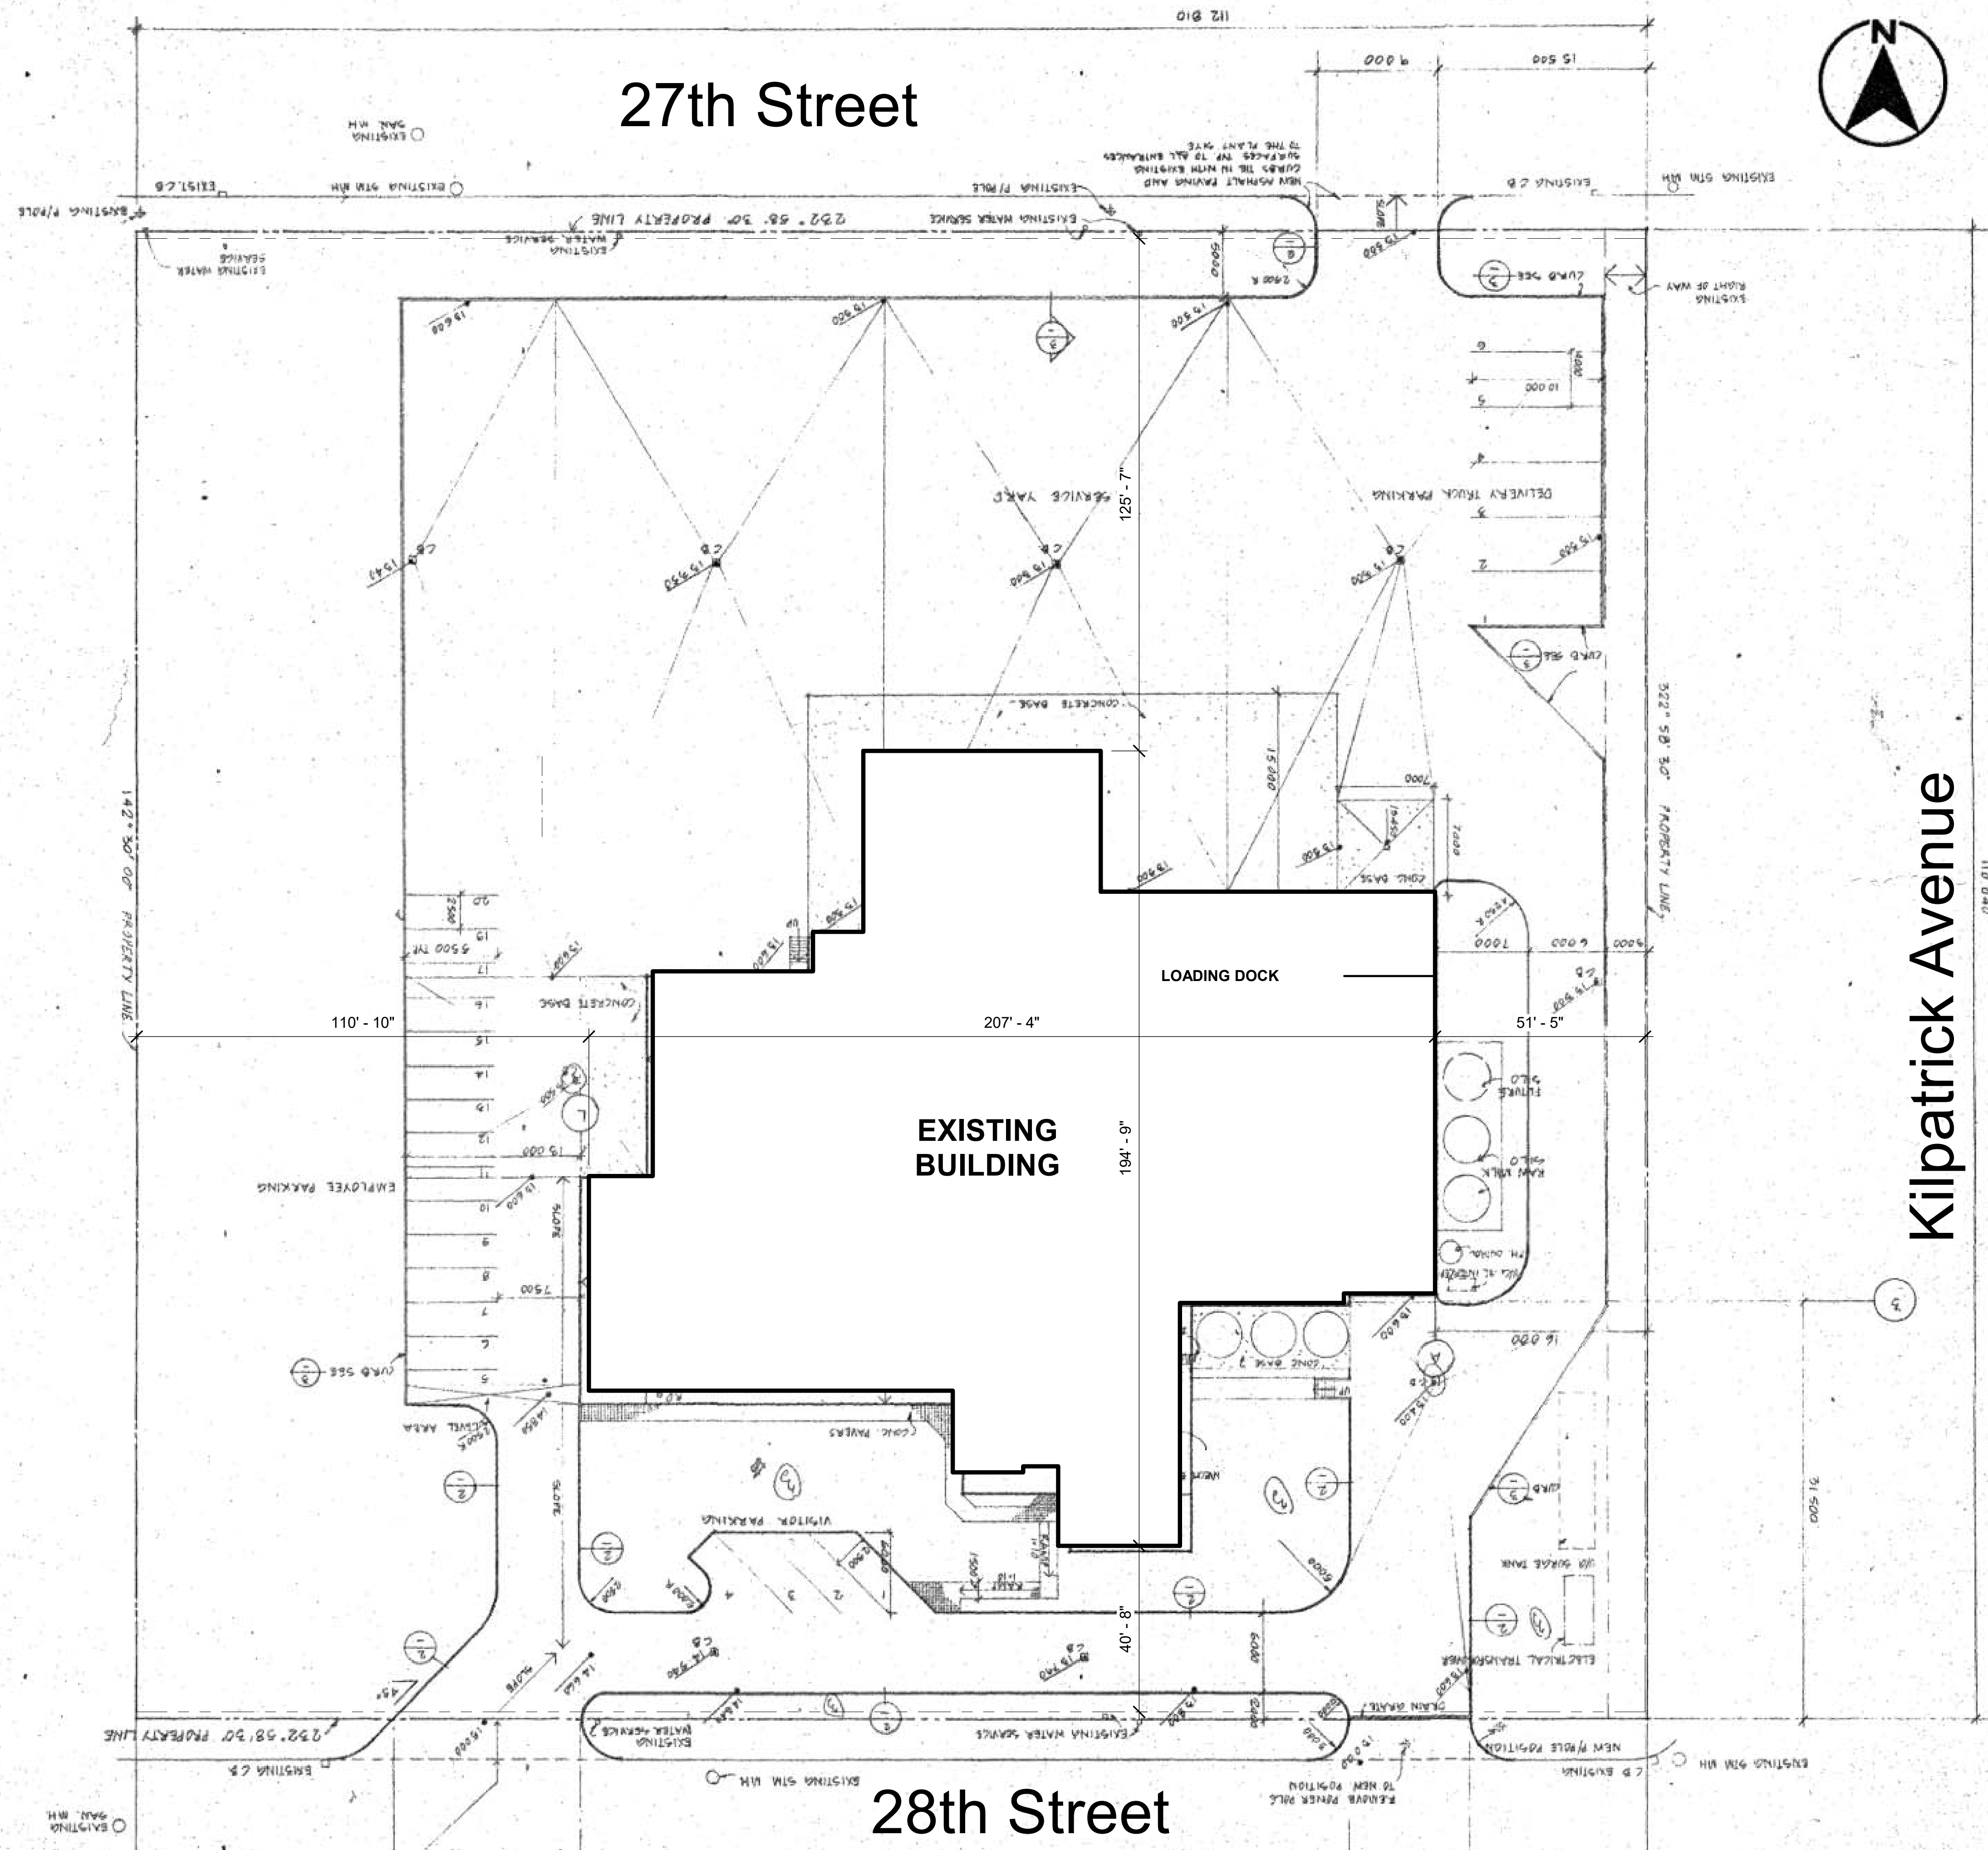


No	Date	Rev. Description	Dr.
----	------	------------------	-----

GENERAL NOTES

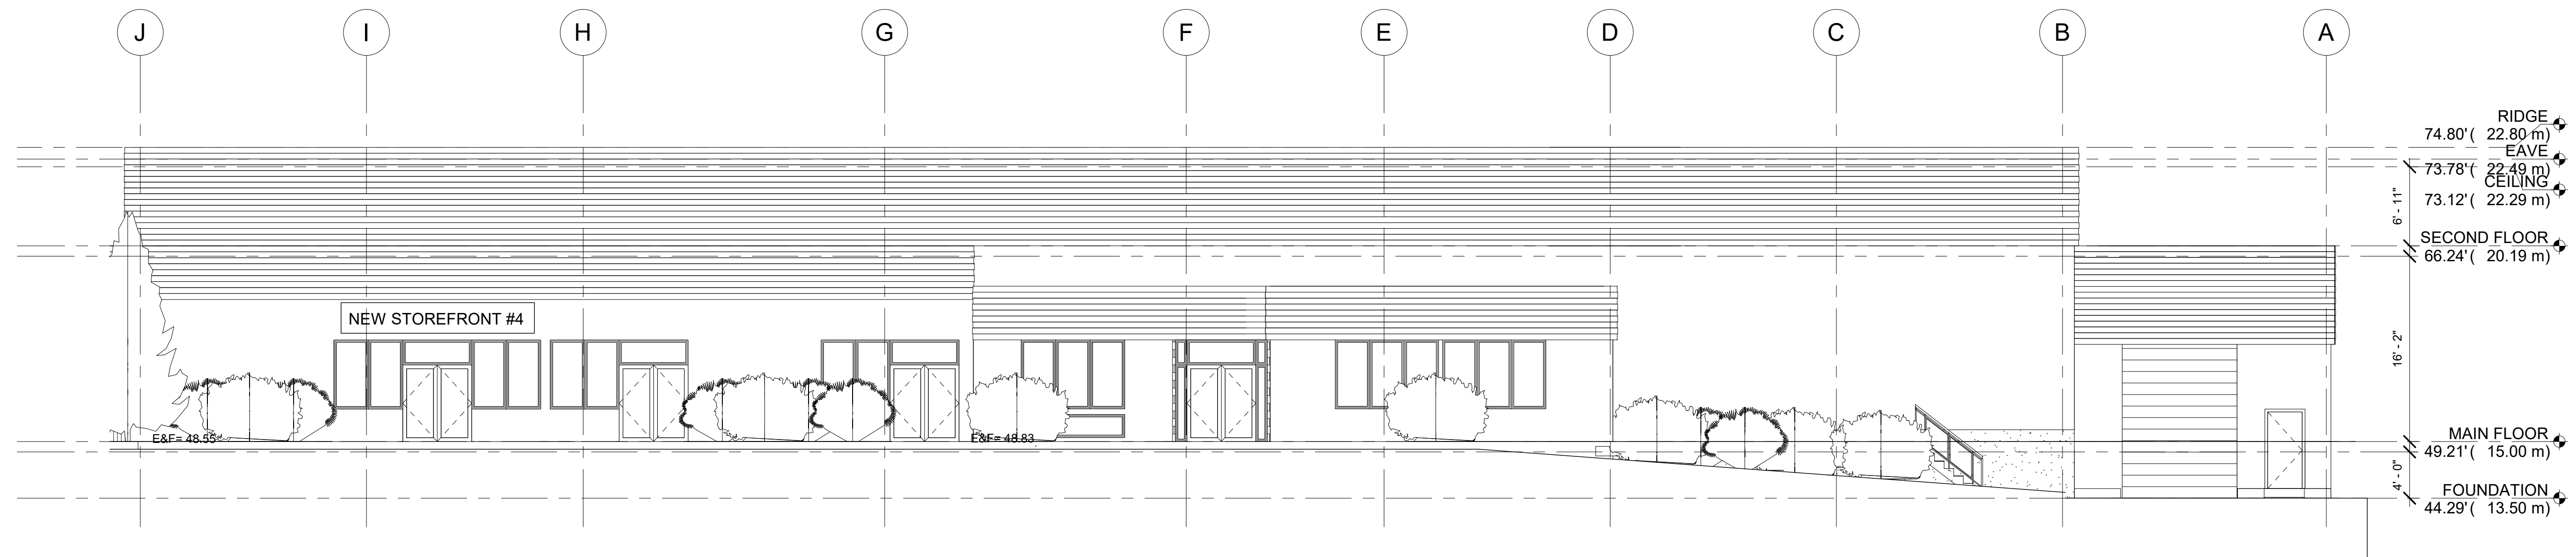

SOUTH ELEVATION

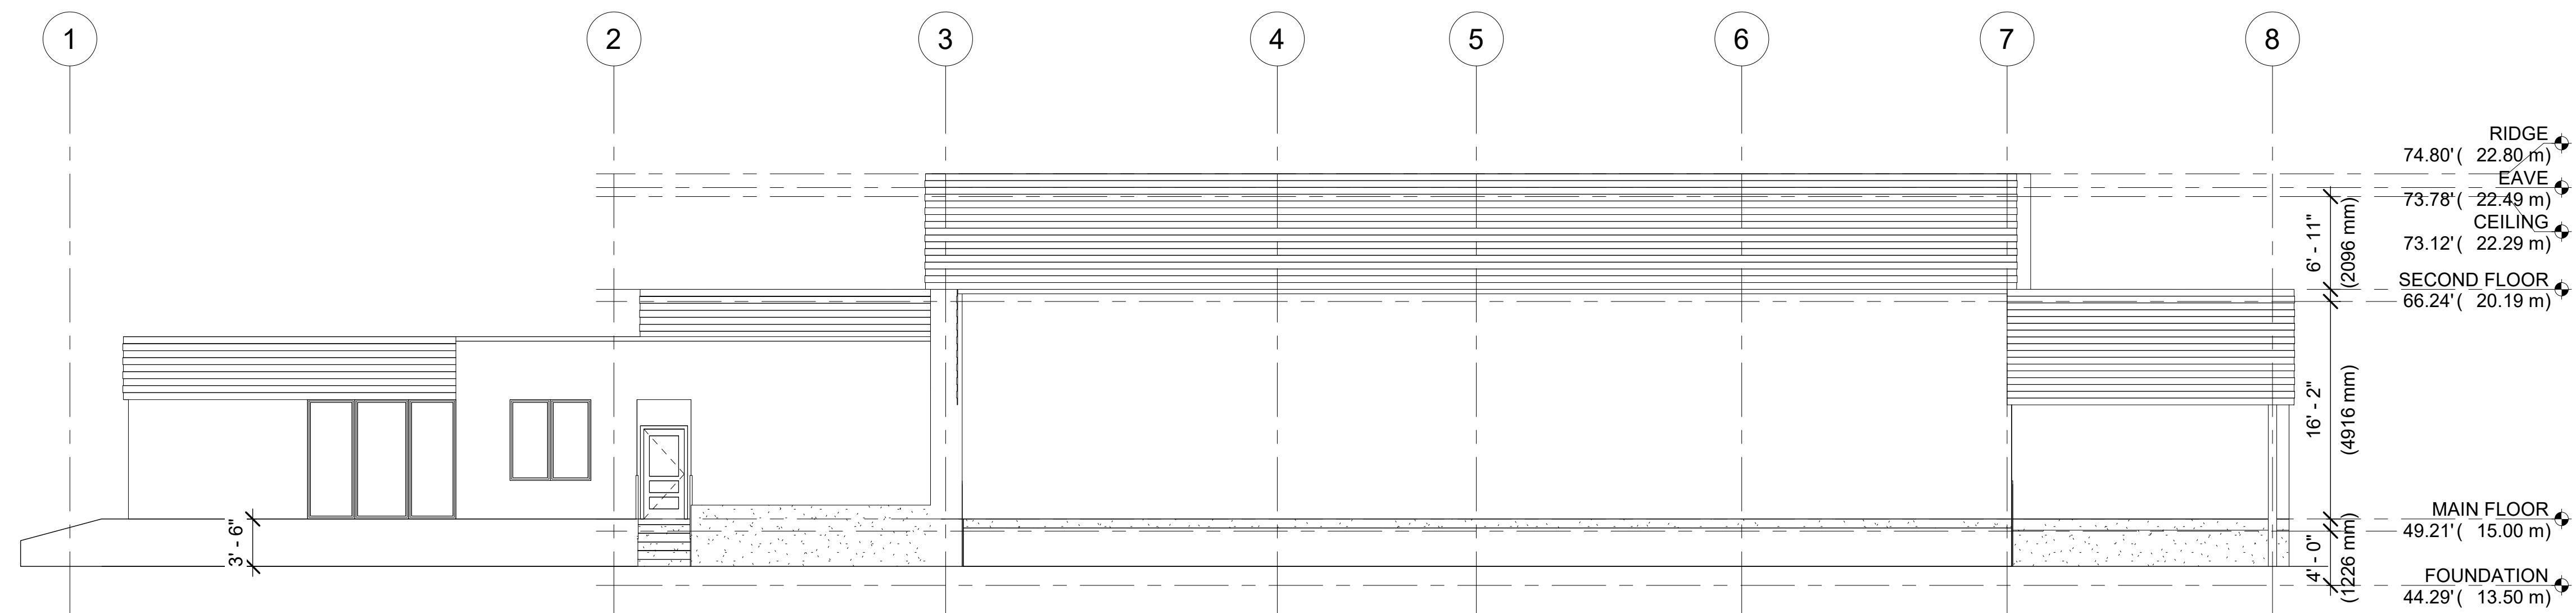

EAST ELEVATION

CURRENT ELEVATIONS

OB / ADDRESS NO:

13 28th Street
Courtenay

FILE NO:

DATE:
1/14/2022 3:02:44 PM

SCALE:
 $1/8" = 1'-0"$

DRAWN:
DNARIVONCHIK



NOORT HOMES

11 - 403 6th Street
Westminster, BC
V3L 3B1


EL: 604-526-3604 FAX: 604-526-7651
EMAIL: info@noorthomes.com

$$\frac{.1}{5}$$

No	Date	Rev. Description	Dr.
----	------	------------------	-----

Architectural elevation drawing of a building facade. The drawing includes callouts 1 through 4. Callout 1 points to the main building body, callout 2 points to the roof, callout 3 points to the entrance area, and callout 4 points to the window frames. The building features a dark roof, light-colored walls, and large windows. A sign above the entrance reads "NEW STOREFRONT #4". The drawing also shows landscaping elements like trees and shrubs, and a street level with a sidewalk.

- SOUTH ELEVATION**

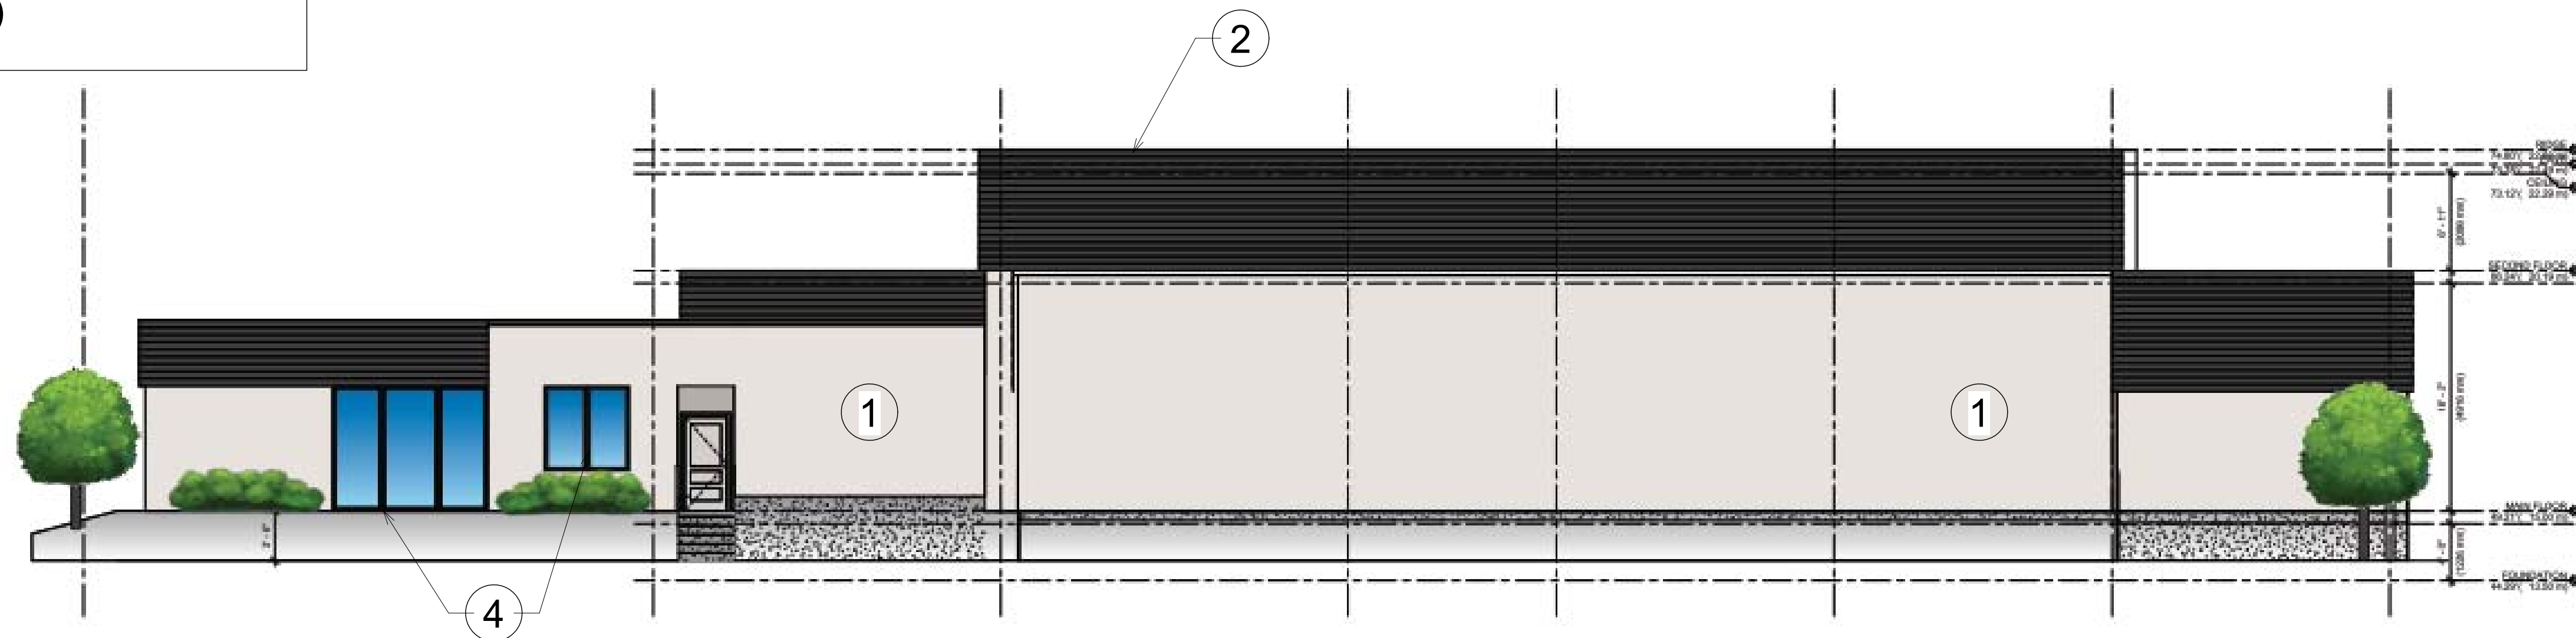


EAST ELEVATION

$$\frac{.2}{5}$$

No	Date	Rev. Description	Dr.
----	------	------------------	-----

GENERAL NOTES

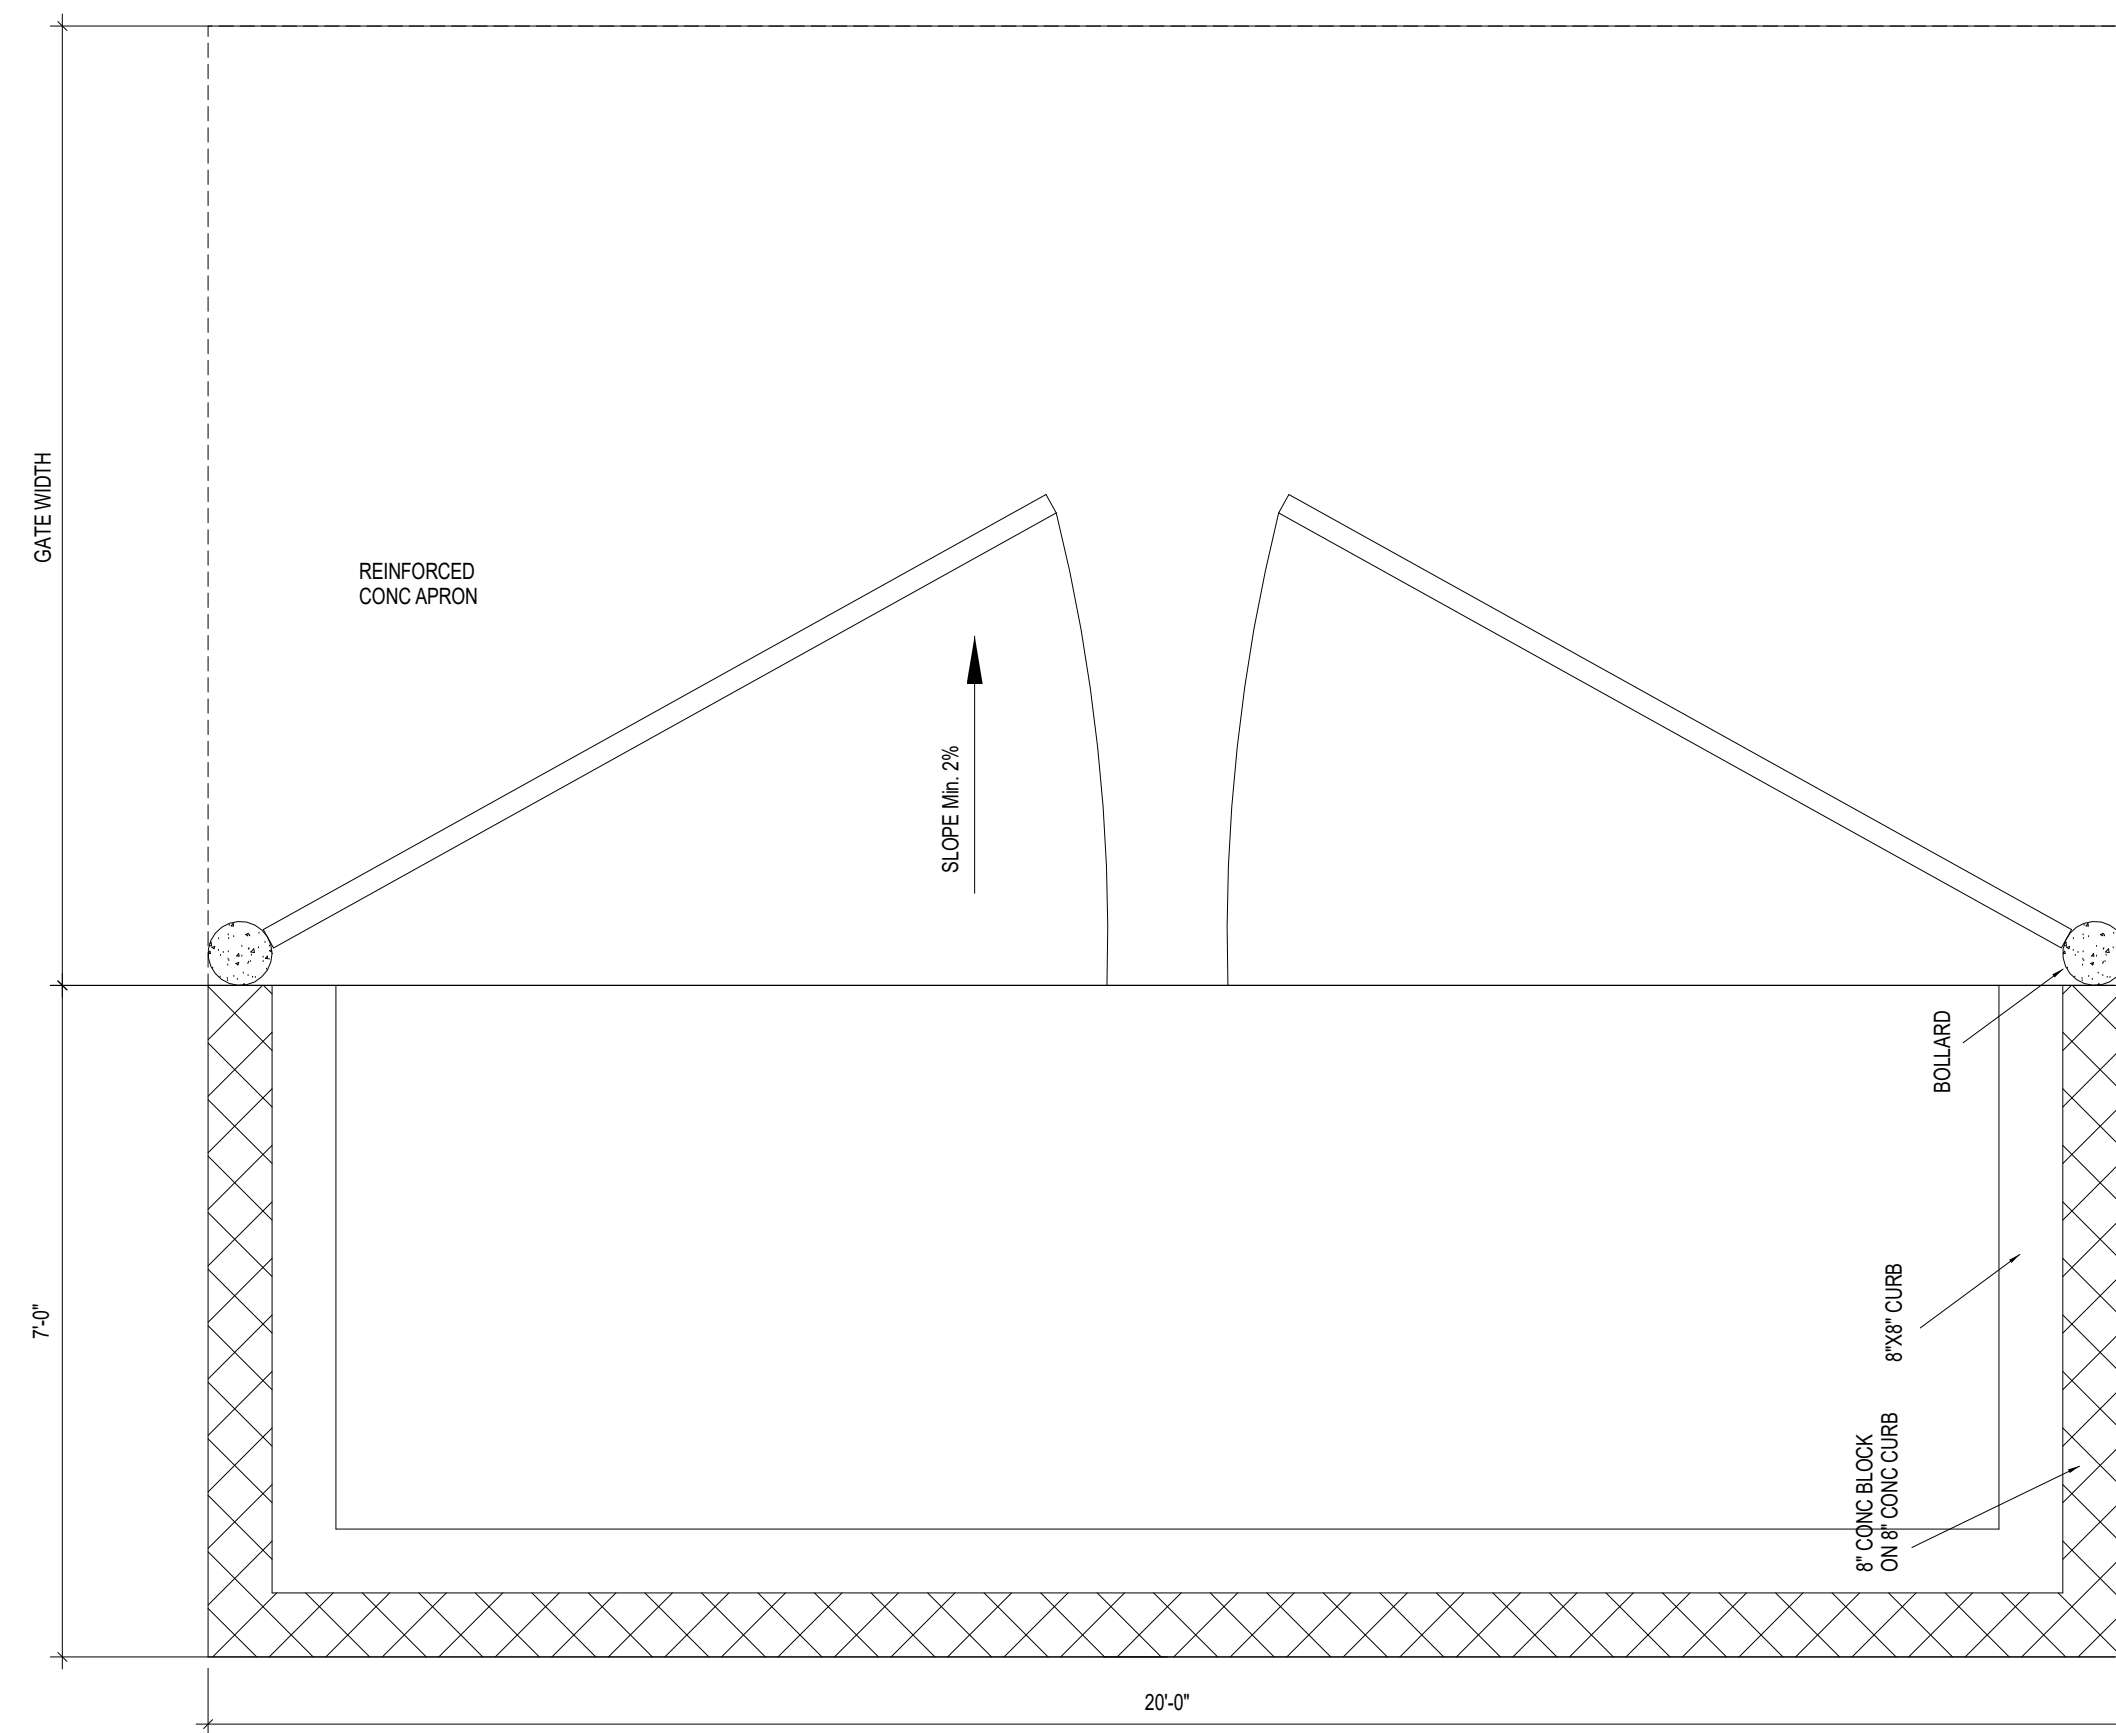
$$1/2'' = 1'-0'$$

JOB / ADDRESS NO:

FILE NO:

SCALE:
 $1/2" = 1'-0"$



NOORT HOMES
#101 - 403 6th Street
New Westminster, BC
V3L 3B1
TEL: 604-526-3604 FAX: 604-526-7651
EMAIL: info@noorthomes.com

5

5