


1 SOUTH ELEVATION
1/8" = 1'-0"

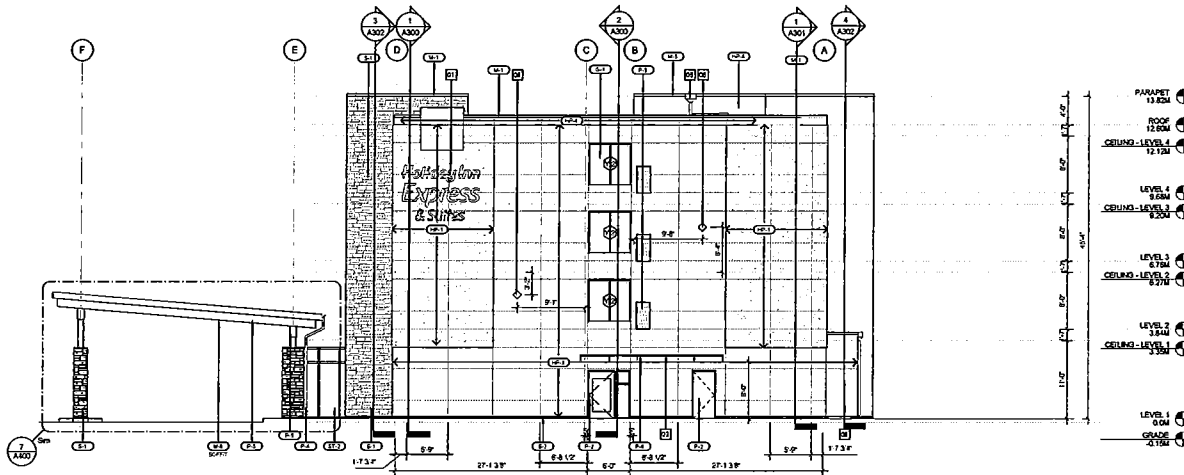

2 EAST ELEVATION
1/8" = 1'-0"

REV	DATE	DESCRIPTION
04	07/22/20	ISSUED FOR REVISION / CP
07	08/25/20	ISSUED FOR RIB REVIEW / APPROVAL
08	04/30/20	ISSUED FOR RP
09	04/30/20	ISSUED FOR REVISION / CP

EXTERIOR FINISHES LEGEND

NOTE: COLOUR NOTED BELOW ARE FOR VISUAL REFERENCE ONLY

- (S1) DOUBLE GLAZED ALUMINUM WINDOW (UNCOATED)
- (S2) HARDY REVEAL PANEL - 875 TEM (CORAL COLOUR)
- (S3) HARDY REVEAL PANEL - 875 TEM (SILVER)
- (S4) HARDY REVEAL PANEL - 875 TEM (GOLDEN)
- (S5) HARDY REVEAL PANEL - 875 TEM (WHITE)
- (S6) HARDY REVEAL PANEL - 875 TEM (CHARCOAL)
- (S7) PREFINISHED CAP FLASHING (SILVER)
- (S8) PREFINISHED BREAK METAL (CHARCOAL)
- (S9) PREFINISHED ALUMINUM DRILL CREASING
- (S10) PREFINISHED BREAK METAL FABRICATION (CHARCOAL)
- (S11) PAINTED - (CHARCOAL)
- (S12) PREFINISHED ALUMINUM SOFFIT (SILVER)
- (S13) GOLDEN PANEL - (GOLDEN GLASS)
- (S14) STONE GLAZING - (GOLDEN GLASS)
- (S15) STONE WALL BASE - (GOLDEN GLASS)
- (S16) STONE FRONT BYETEM - (FRAME UNCOATED)
- (S17) SITE PAINTED - (FRAME COLOUR)
- (S18) SITE PAINTED - (FRAME)
- (S19) SITE PAINTED - (FRAME)
- (S20) SITE PAINTED - (CHARCOAL)

EXTERIOR KEY NOTES

- NOTE: (S) EXISTING (N) NEW (S) SALVAGED (F) FUTURE
- (1) OUTLINE OF EXTERIOR SIGNAGE BY OTHER PROVIDER (BLOCKING) (P) PANEL
 - (2) GLAZED CANOPY
 - (3) EQUINEET FAN BEHIND PARAPET TYP.
 - (4) GUEST ROOM EXTERIOR GRILL TYP.
 - (5) SCULPTOR
 - (6) EXTERIOR LIGHT X LIT FIXT.
 - (7) EXTERIOR LIGHT HALLWAY LIGHTS ON WALL BEHIND
 - (8) REVEAL LINES AS PER MANUFACTURE SPECIFICATION
 - (9) CONDENSER UNITS
 - (10) BVC OF

CORRECTION

CONTRACTOR SHALL VERIFY ALL DIMENSIONS ON SITE DRAWINGS SHALL NOT BE SOLD



3707 1ST AVENUE
BURNABY, BC V5C 3Y8
ADMIN @ LOVICKSCOTT.CA
604 298 3700 WWW.LOVICKSCOTT.COM
MEMBER OF THE AIBC, AAA, SAA, MAA
INDUSTRIAL BLDG


CONTRACTOR SHALL VERIFY ALL DIMENSIONS ON SITE DRAWINGS SHALL NOT BE SOLD

DESIGN BY
PROJECT
HOLIDAY INN EXPRESS
390, 320, & 360 HUNT RD.
CARTERSVILLE, GEORGIA


EXTERIOR ELEVATIONS

PROJECT NUMBER	DRAWING NUMBER
M-068	A200
SCALE	DATE
1/8" = 1'-0"	11/02
DATE	REVISED
AUG 23RD 2021	07/22/20

HOLIDAY INN EXPRESS 19-088

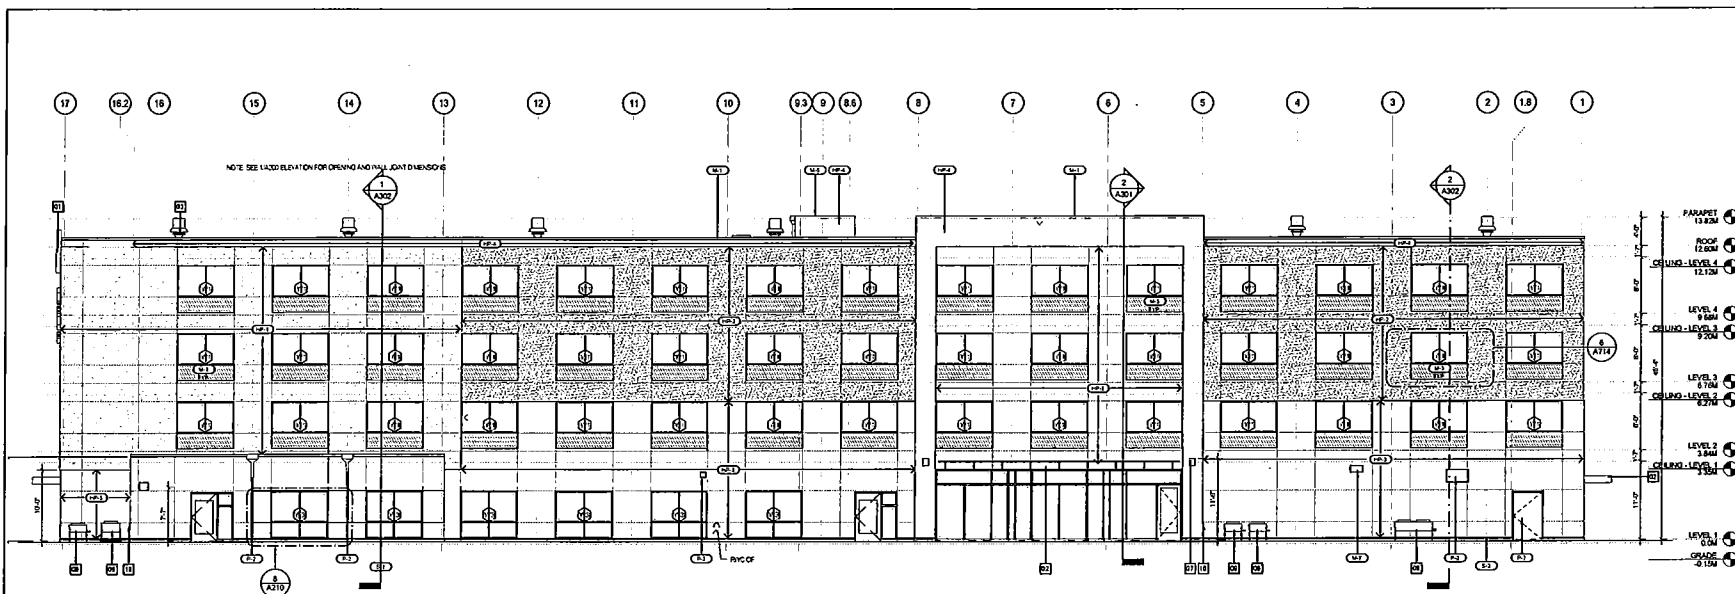

3 NORTH ELEVATION
1/8" = 1'-0"

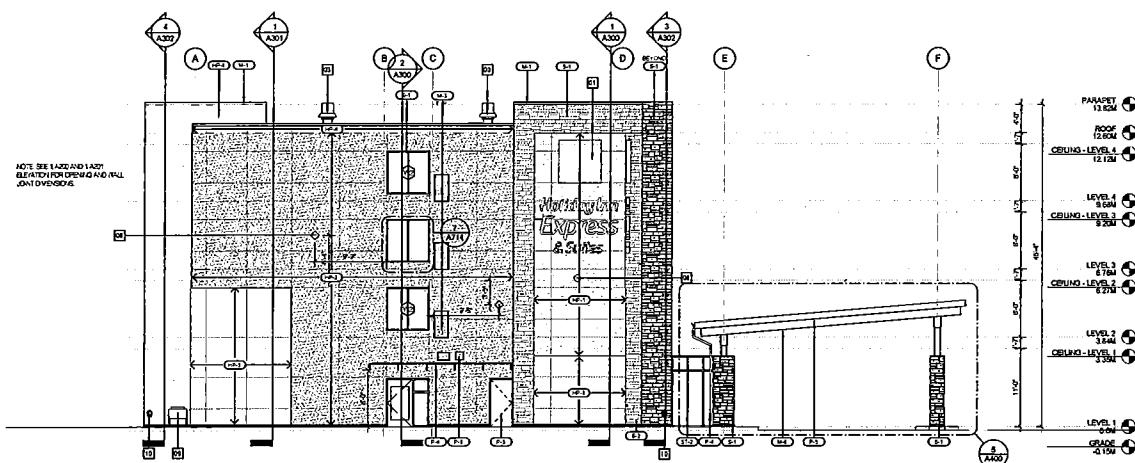

4 WEST ELEVATION
1/8" = 1'-0"

REV	DATE	DESCRIPTION
C4	07/22/20	RS-SIZED FOR REVISION / CP
C3	06/25/20	BASED FOR RIG REVISION / APPROVAL
C2	04/20/20	BASED FOR EP
C1	04/09/20	BASED FOR REVISIONS / CP

EXTERIOR FINISHES LEGEND

- NOTE: COLOURS TO BE SEEN ARE FOR VISUAL REFERENCE ONLY
- (S1) DOUBLE GLAZED ALUMINUM WINDOW - UNGLAZED
 - (S2) HANDICAP REVEAL PANEL SYSTEM (STANDARD)
 - (S3) HANDICAP REVEAL PANEL SYSTEM (GLASS)
 - (S4) HANDICAP REVEAL PANEL SYSTEM (CREAM)
 - (S5) HANDICAP REVEAL PANEL SYSTEM (WHITE)
 - (S6) HANDICAP REVEAL PANEL SYSTEM (CHARCOAL)
 - (S7) PREFINISHED GIP FINISHING (WHITE)
 - (S8) PREFINISHED BREAK METAL (CHARCOAL)
 - (S9) PREFINISHED ALUMINUM GRILL (CREAM)
 - (S10) PREFINISHED BREAK METAL FABRICA (CHARCOAL)
 - (S11) PAINTED - (CHARCOAL)
 - (S12) PREFINISHED ALUMINUM BOY-FIT (CREAM)
 - (S13) GLASS PANEL - VISION GLASS
 - (S14) STONE GLAZING - BOLDER CREEK
 - (S15) STONE WALL BASE - BOLDER CREEK
 - (S16) STONE FRONT SYSTEM - FLAME UNGLAZED
 - (S17) SITE PAINTED - (CREAM/COTTON)
 - (S18) SITE PAINTED - (CREAM)
 - (S19) SITE PAINTED - (GLAZED)
 - (S20) SITE PAINTED - (CHARCOAL)

EXTERIOR KEY NOTES

- NOTE: (1) EASTING JOINT (2) SALVAGED BY FUTURE
(3) OUTLINE OF EXTERIOR SIGNAGE BY OTHER PROVIDER BLOCKING & POWER.
- (1) GLAZED CANOPY
 - (2) DOWNEY FAN BUSHING PARAPET TYP.
 - (3) GUEST ROOM EXTERIOR GRILL TYP.
 - (4) SCUPPER.
 - (5) EXTERIOR LIGHT & LIT FIX.
 - (6) EXTERIOR LIGHT - WALL MOUNTED LIGHTS ON WALL ELEVATION
 - (7) REVEAL LINES SEE PER MANUFACTURER'S SPECIFICATION.
 - (8) CHIMNEY UNITS.
 - (9) PVC OF



3707 1ST AVENUE
BURNABY, BC V5C 3Y6
ADMIN@LOVICKSCOTT.COM
604 298 3700 WWW.LOVICKSCOTT.COM
MEMBER OF THE AIBC, AAA, SAA, MAA
REGISTERED ARCHITECTS

CONTRACTOR SHALL VERIFY ALL DIMENSIONS ON SITE (SUNGLASS DIMENSIONS SCALE)
REGISTERED ARCHITECTS

PROJECT
HOLIDAY INN EXPRESS
310, 320 & 360 HUNT RD.
COURTAYEN, BRITISH COLUMBIA

PROJECT NUMBER: M-068
DRAWING NUMBER: A201
SCALE: 1/8" = 1'-0"
DATE: AUG 23RD 2018
REVISION: 07/22/20

EXTERIOR ELEVATIONS

HOLIDAY INN EXPRESS 19-068

