

COPYRIGHT RESERVED. ALL PARTS OF THIS DRAWING ARE THE EXCLUSIVE PROPERTY OF ATA ARCHITECTURAL DESIGN LTD AND SHALL NOT BE USED WITHOUT THE ARCHITECT'S CONSENT. THE CONTRACTOR SHALL REPORT ALL ERRORS AND OMISSIONS TO THE ARCHITECT, AND CERTIFY ALL DIMENSIONS ON SITE BEFORE PROCEEDING WITH THE WORK. DO NOT SCALE DRAWINGS.

REVISIONS:

rev.	date	description
1.	SEPT 21/20	ISSUED FOR COORDINATION
2.	DEC 10/20	ISSUED FOR DP
3.	APRIL 13/21	RE-ISSUED FOR DP
4.	JUNE 7/21	RE-ISSUED FOR DP
5.		
6.		
7.		
8.		
9.		
10.		
11.		
12.		

SEAL:

NOTES:  
THE DRAWINGS ARE NOT TO BE SCALED.  
THE DESIGN AND DRAWING REMAIN THE PROPERTY OF ATA ARCHITECTURAL DESIGN LTD AND MAY NOT BE ALTERED, ISSUED, OR REPRODUCED WITHOUT THEIR SPECIFIC WRITTEN CONSENT.  
THE CONTRACTOR MUST CHECK AND VERIFY ALL DETAILS AND DIMENSIONS OF THE JOB AND BE RESPONSIBLE FOR SAME REPORTING ANY DISCREPANCIES TO THE ARCHITECT BEFORE COMMENCING WORK.  
ALL DRAWINGS, DETAILS AND SPECIFICATIONS ARE TO BE USED FOR CONSTRUCTION ONLY WHEN SIGNED BY ATA ARCHITECTURAL DESIGN.

CONSULTANT:

PROJECT:

**PROPOSED APARTMENT  
995 ENGLAND AVE  
COURTENAY, B.C.**

SHEET TITLE:

**ELEVATIONS  
(PROPOSED)**

CHECKED BY: ATA

DRAWN BY: TDS


START DATE: 8/24/20

SCALE: AS NOTED

PROJECT NO. DRAWING NO.


**19.33** A3.4

TYPICAL WINDOWS

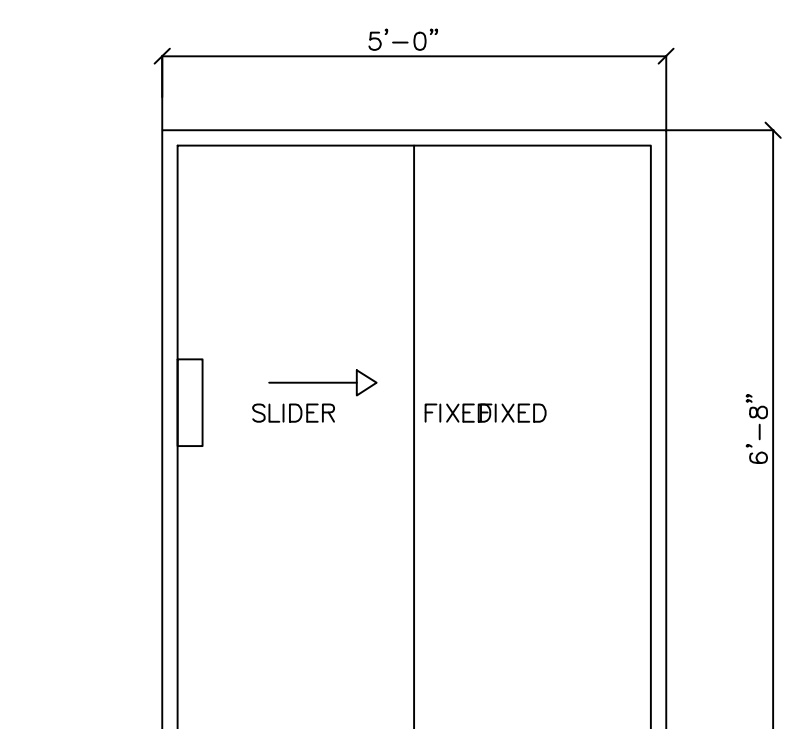

AREA OF CLEAR OPENING  
33.35 SQFT (3.10 M<sup>2</sup>)  
(PATIO SLIDER)


D4

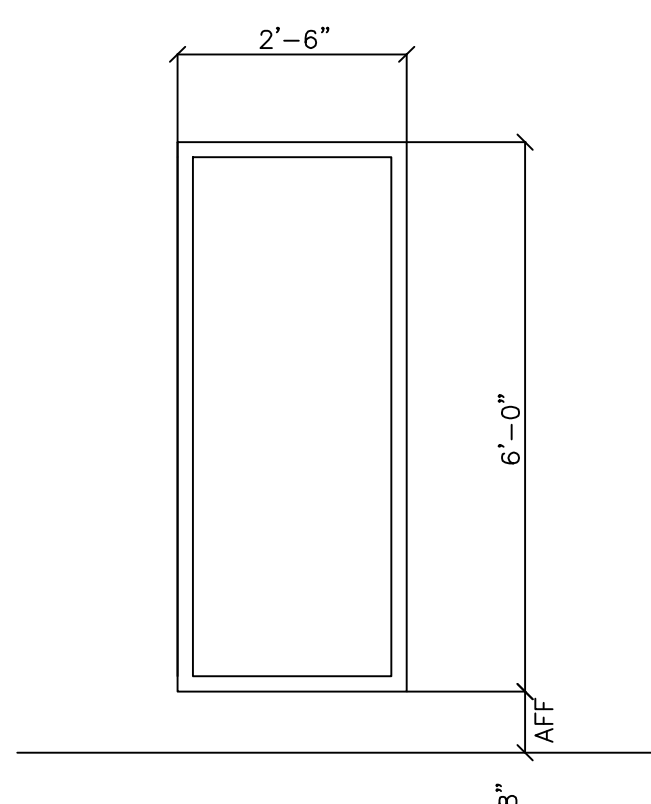


W1

1 TYPICAL WINDOWS  
A3.4 1/2" = 1'-0"


18.0 SOFT OPENING (1.674 M<sup>2</sup>)  
(CASEMENT/FIXED)

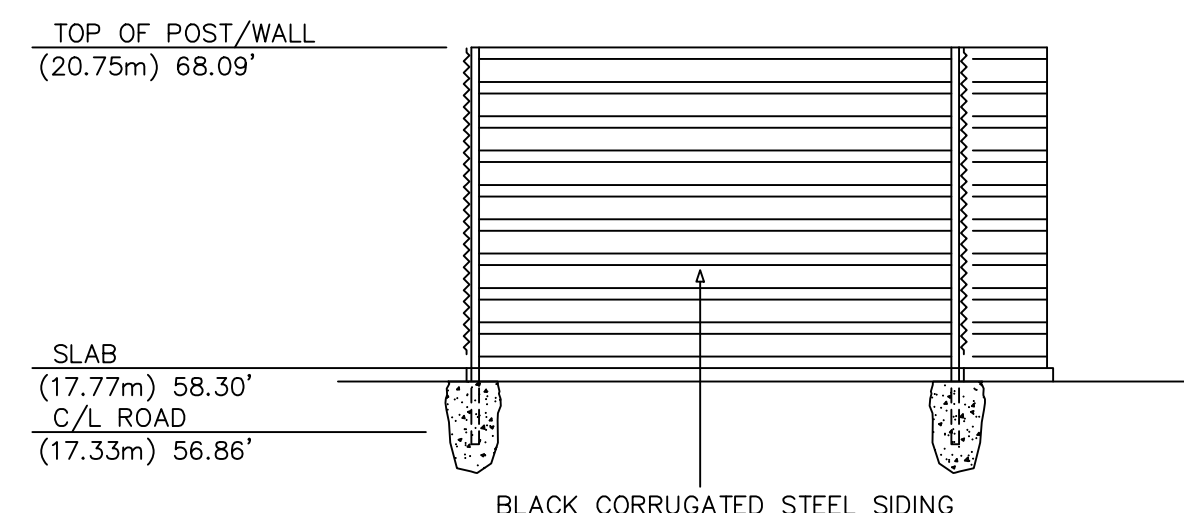


2 EAST ELEVATION  
A3.4 1/4" = 1'-0"

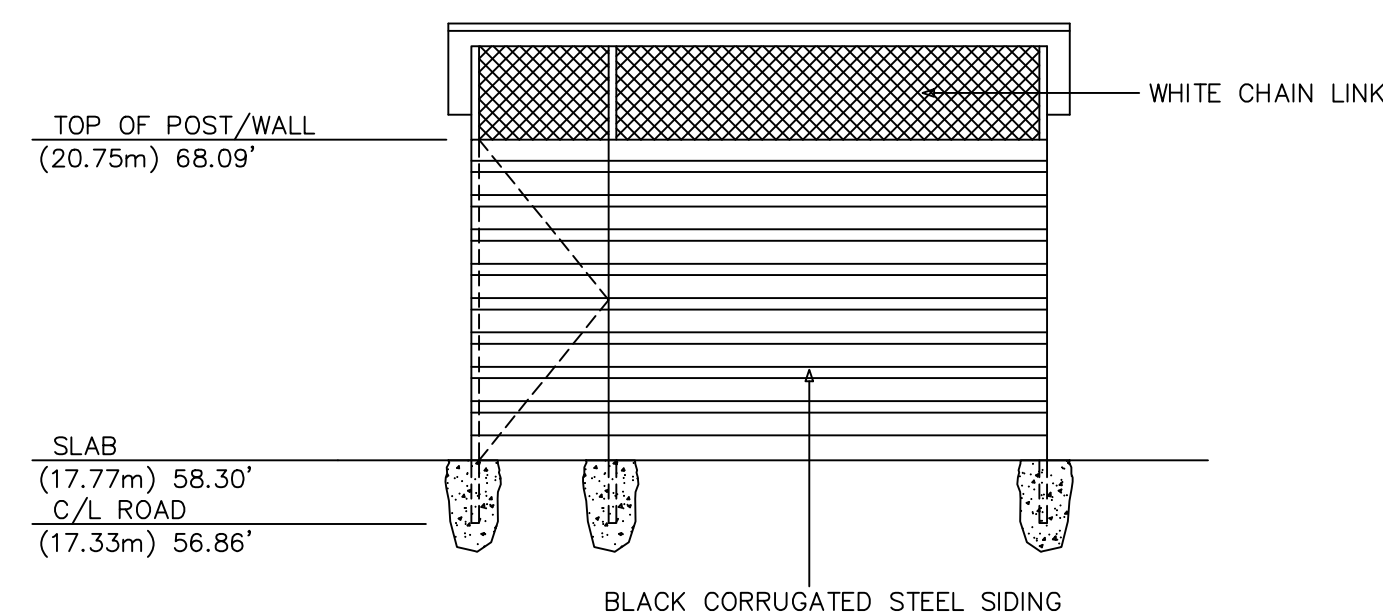

4 WEST ELEVATION  
A3.4 1/4" = 1'-0"

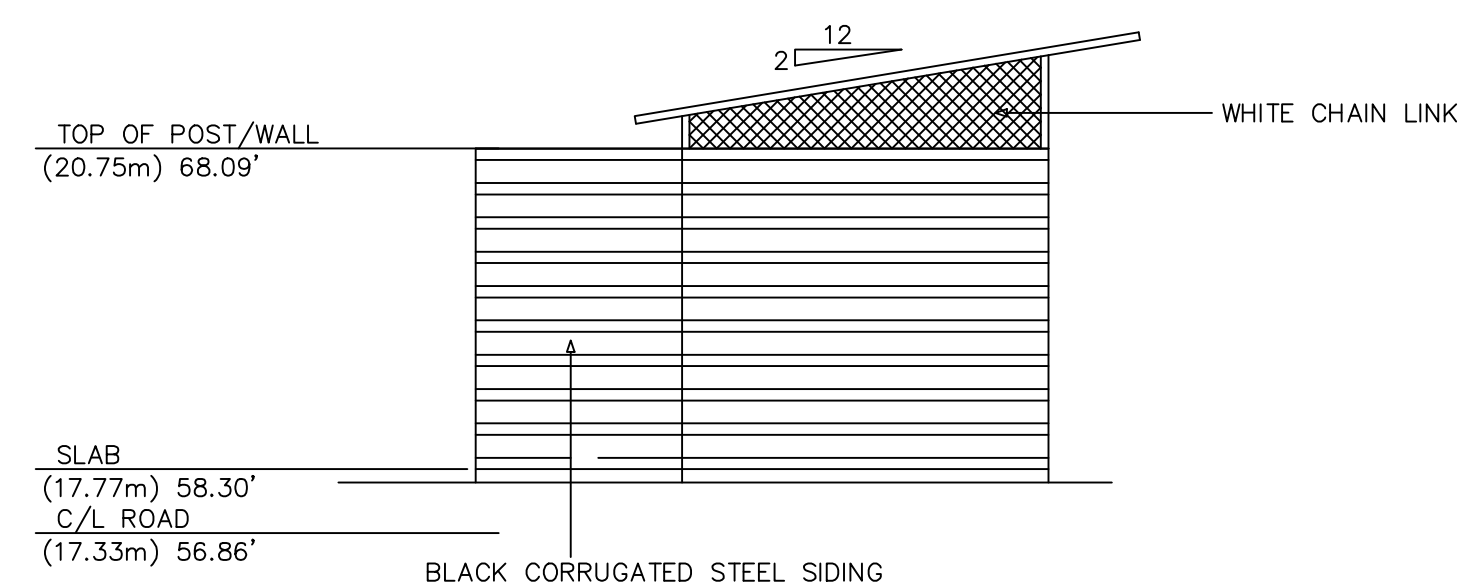

3 NORTH/SOUTH ELEVATION  
A3.4 1/4" = 1'-0"

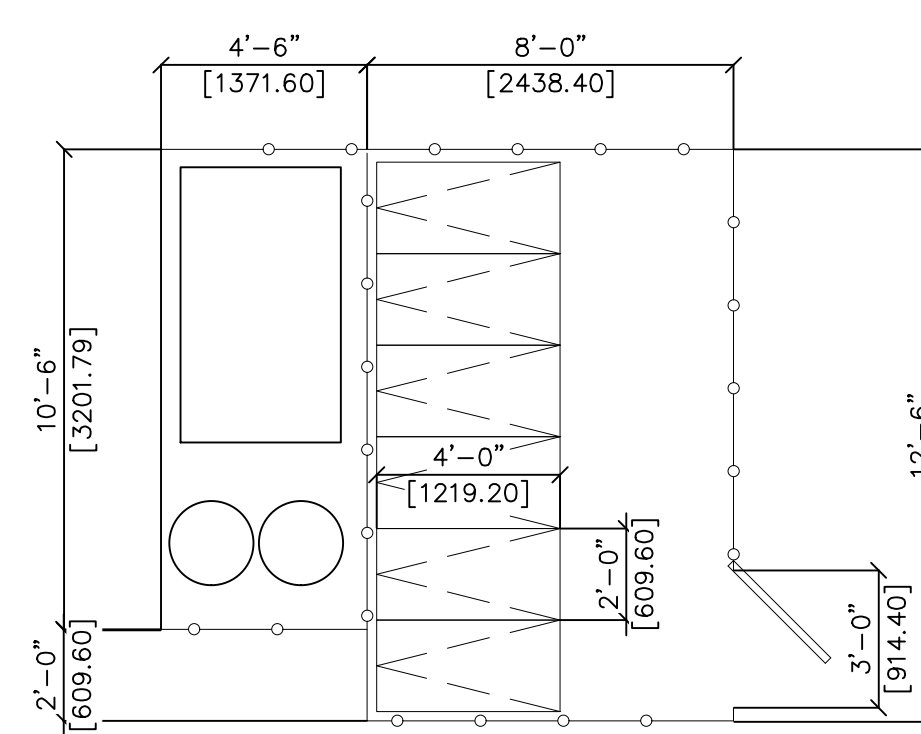

5 FLOOR PLAN  
A3.4 1/4" = 1'-0"

GARBAGE/RECYCLING ENCLOSURE