


NOTES:

- "NMC" REFERS TO NON-MOUNTABLE CURB
- "CCG" REFERS TO CONCRETE CURB AND GUTTER

MATCHLINE STA. 1+170 FOR CONTINUATION SEE DWG. No. SK5

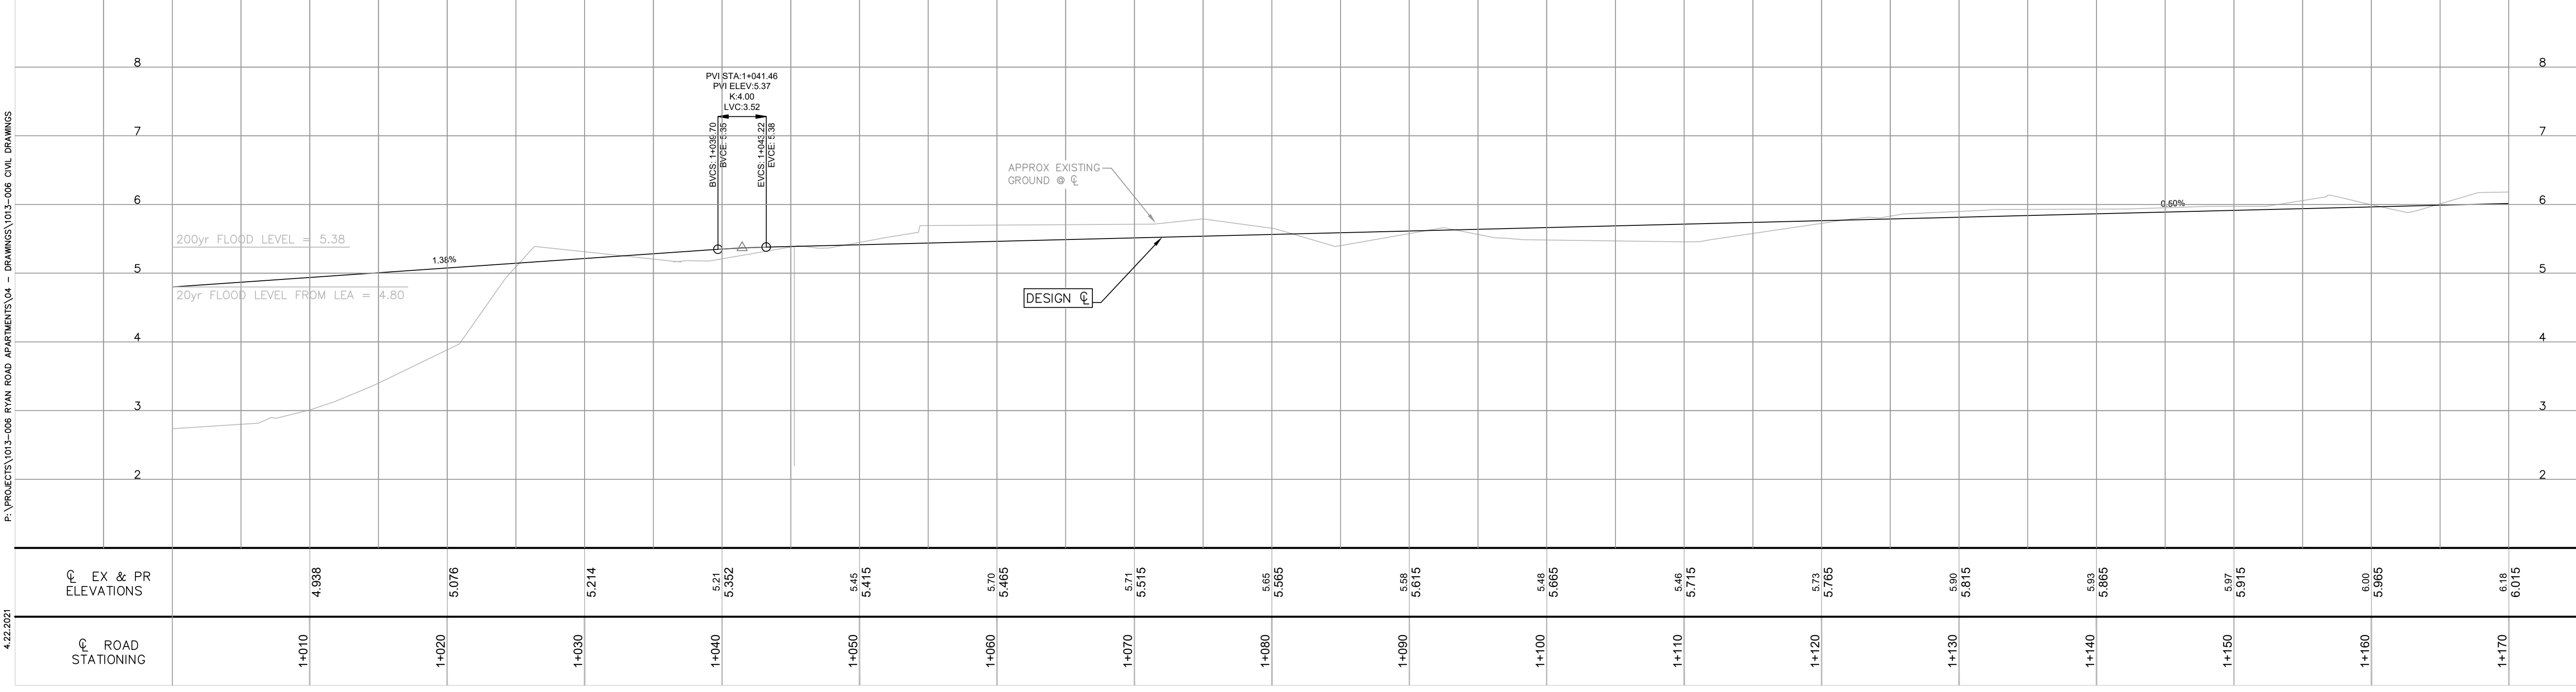

P:\PROJECTS\1013-008 RYAN ROAD APARTMENTS\04 - DRAWINGS\1013-008 CIVIL DRAWINGS

801 RYAN ROAD APARTMENTS

COURTENAY, BC

DRAWING TITLE:
TUNNER DRIVE
STA. 1+000 TO 1+170



DESIGN BY: MBR	CHECKED BY: MBR
DRAWN BY: TJA	APPROVED BY: KMD
SCALE: HORIZ: 1:250 VERT: N/A	DATE: 24JUL2020 SHEET: 1 OF 3
ENG. FILE NUMBER: 1013-006	CITY DWG #: 1013-006 PROJECT #: 1013-006
DRAWING NUMBER: 2021-04-22	REV: SK4 B



REV.	DATE	BY	DESCRIPTION	ENG
B	22APRIL2021	ZY	ISSUED FOR REZONING	KMD
A	12APRIL2021	ZY	ISSUED FOR COORDINATION	KMD

801 RYAN ROAD APARTMENTS

COURTENAY, BC





DRAWING TITLE:

DETAILS

CASCARA
CONSULTING ENGINEERS LIMITED
#206-335 WESLEY STREET NANAIMO, BC V9R 2T5
TEL: 250.591.7364 EMAIL: info@cascara.ca

DESIGN BY: MBR	CHECKED BY: MBR
DRAWN BY: TJA	APPROVED BY: KMD

SCALE: HORIZ: 1:250 VERT: N/A
DATE: 24JUL2020 SHEET: 3 OF 3
ENG. FILE NUMBER: 1013-006
CITY DWG #: PROJECT #:
1013-006 1013-006
DRAWING NUMBER: REV:
2021-04-22 SK6 B

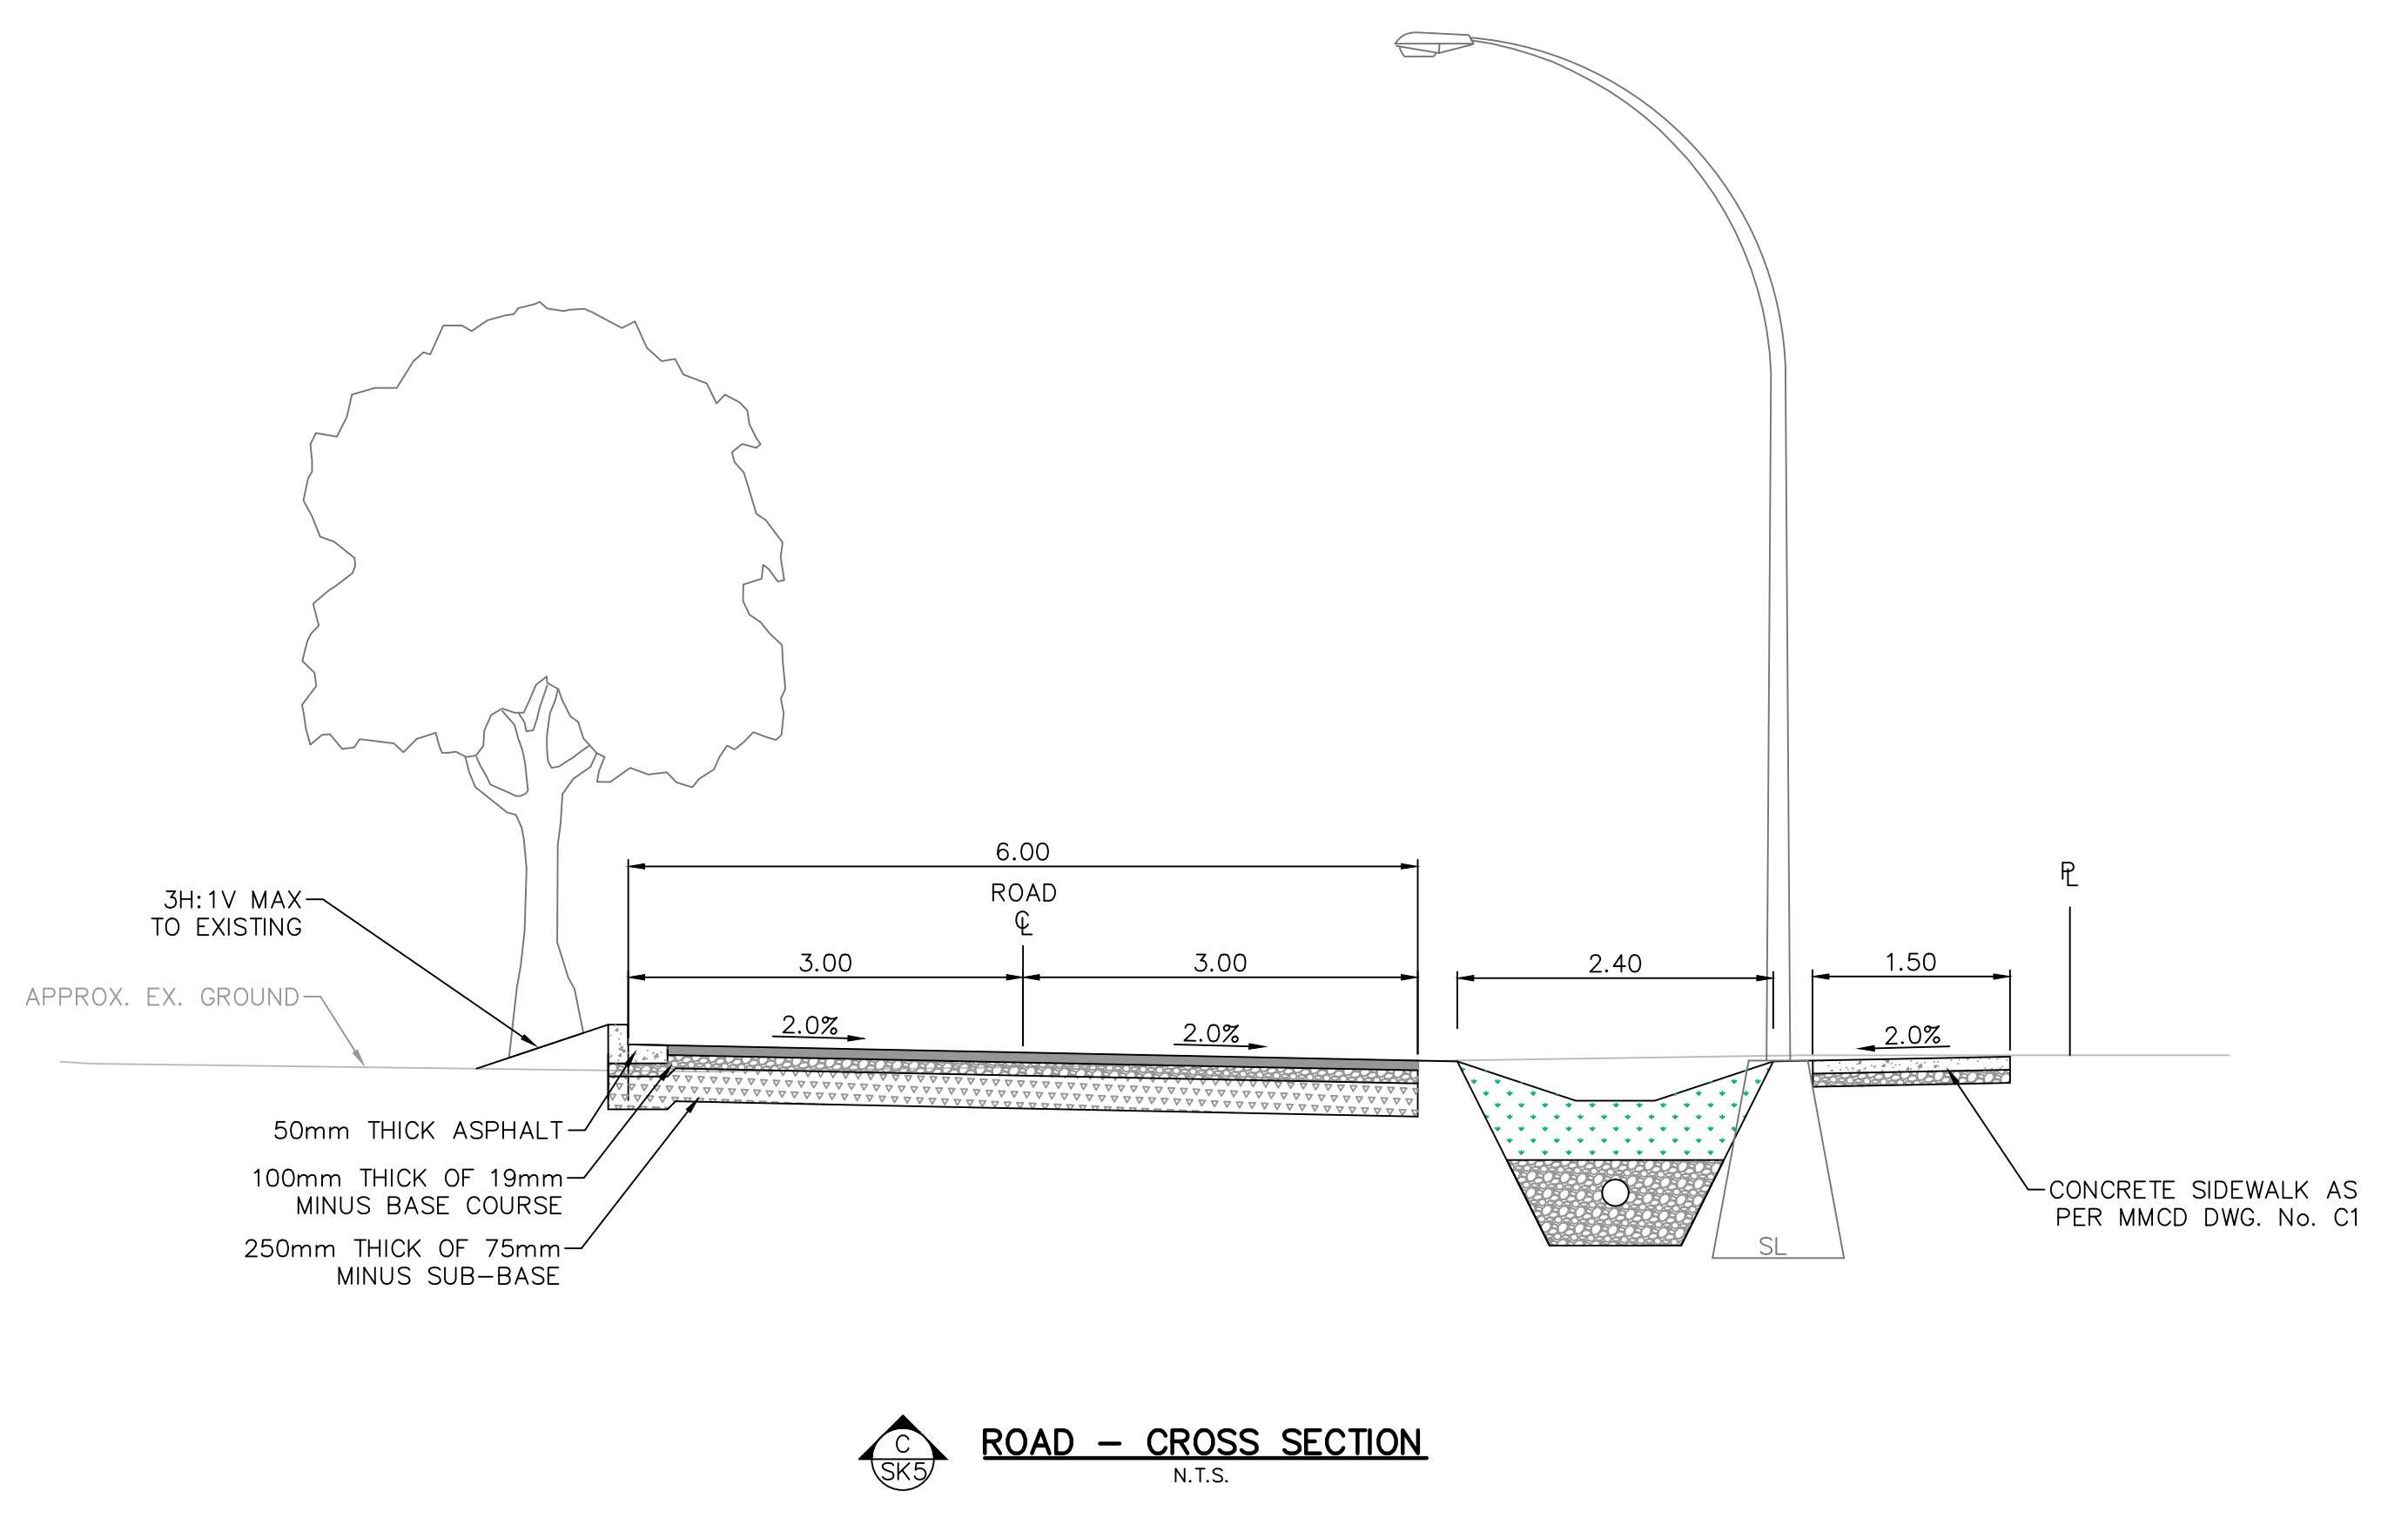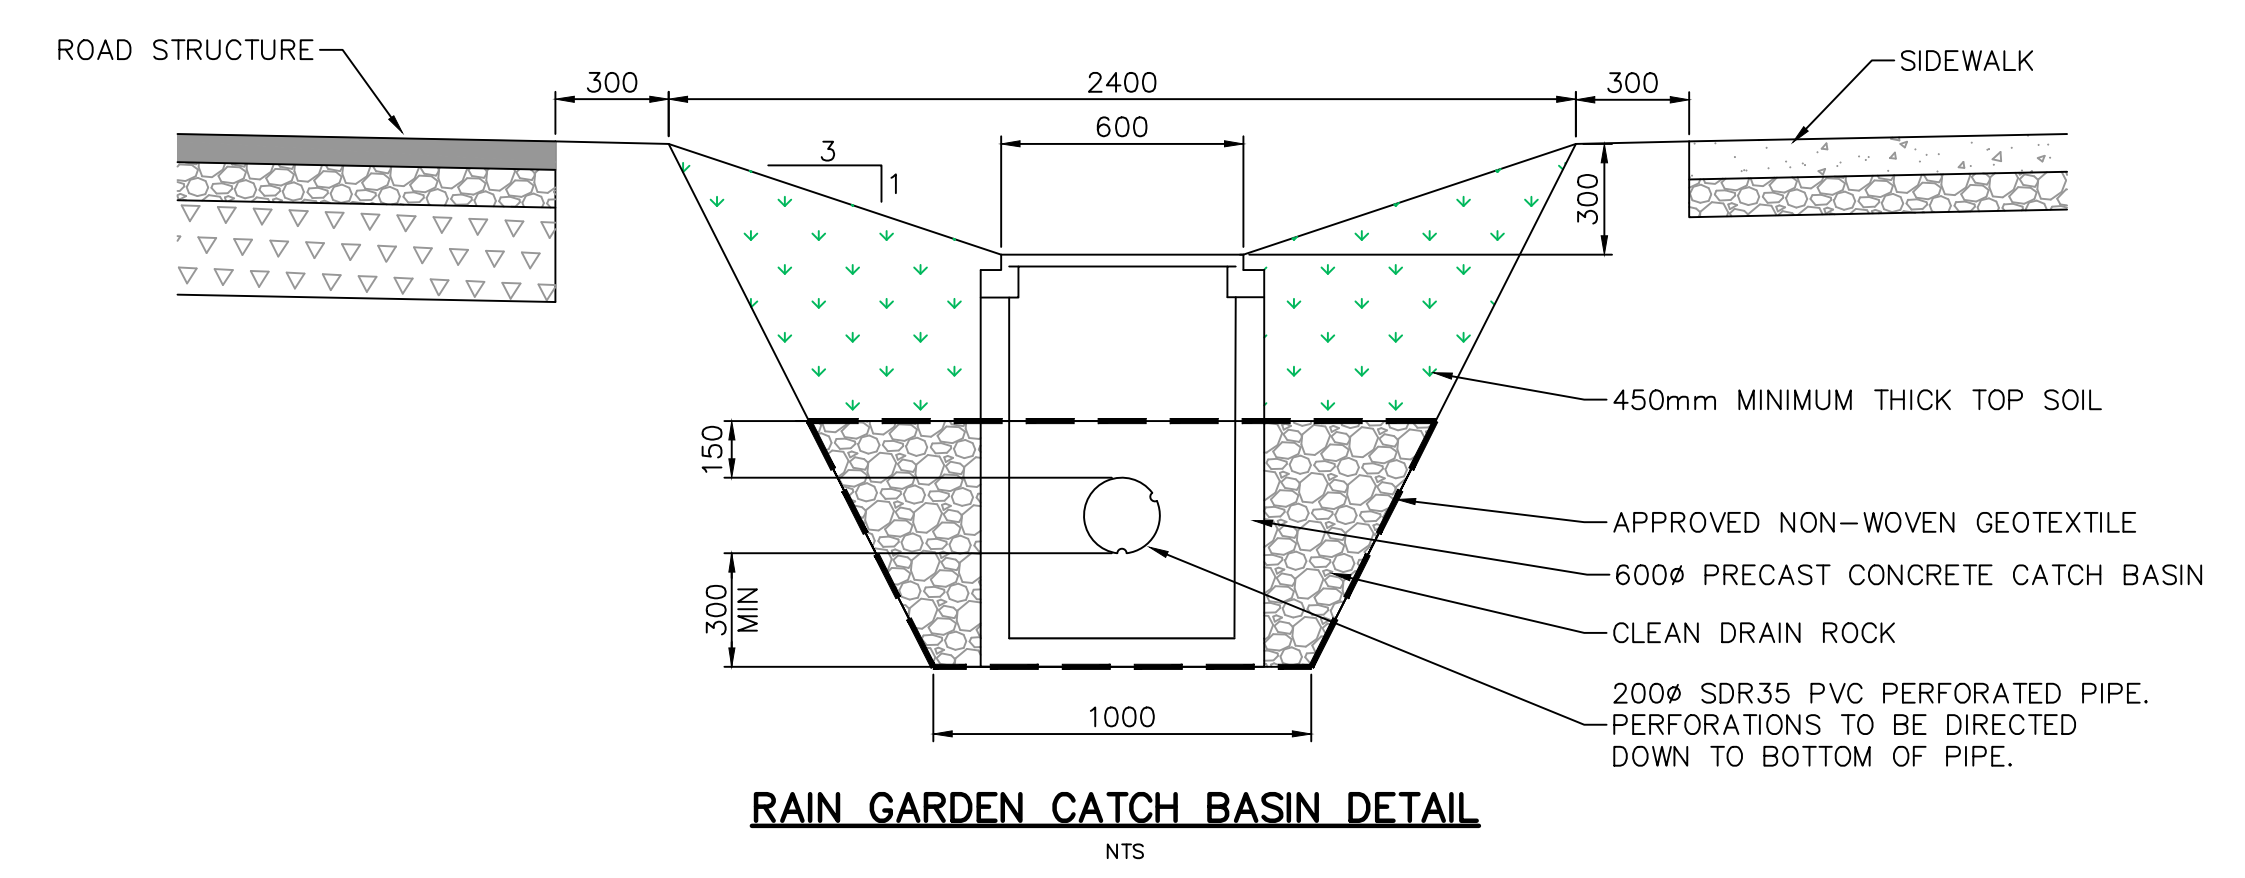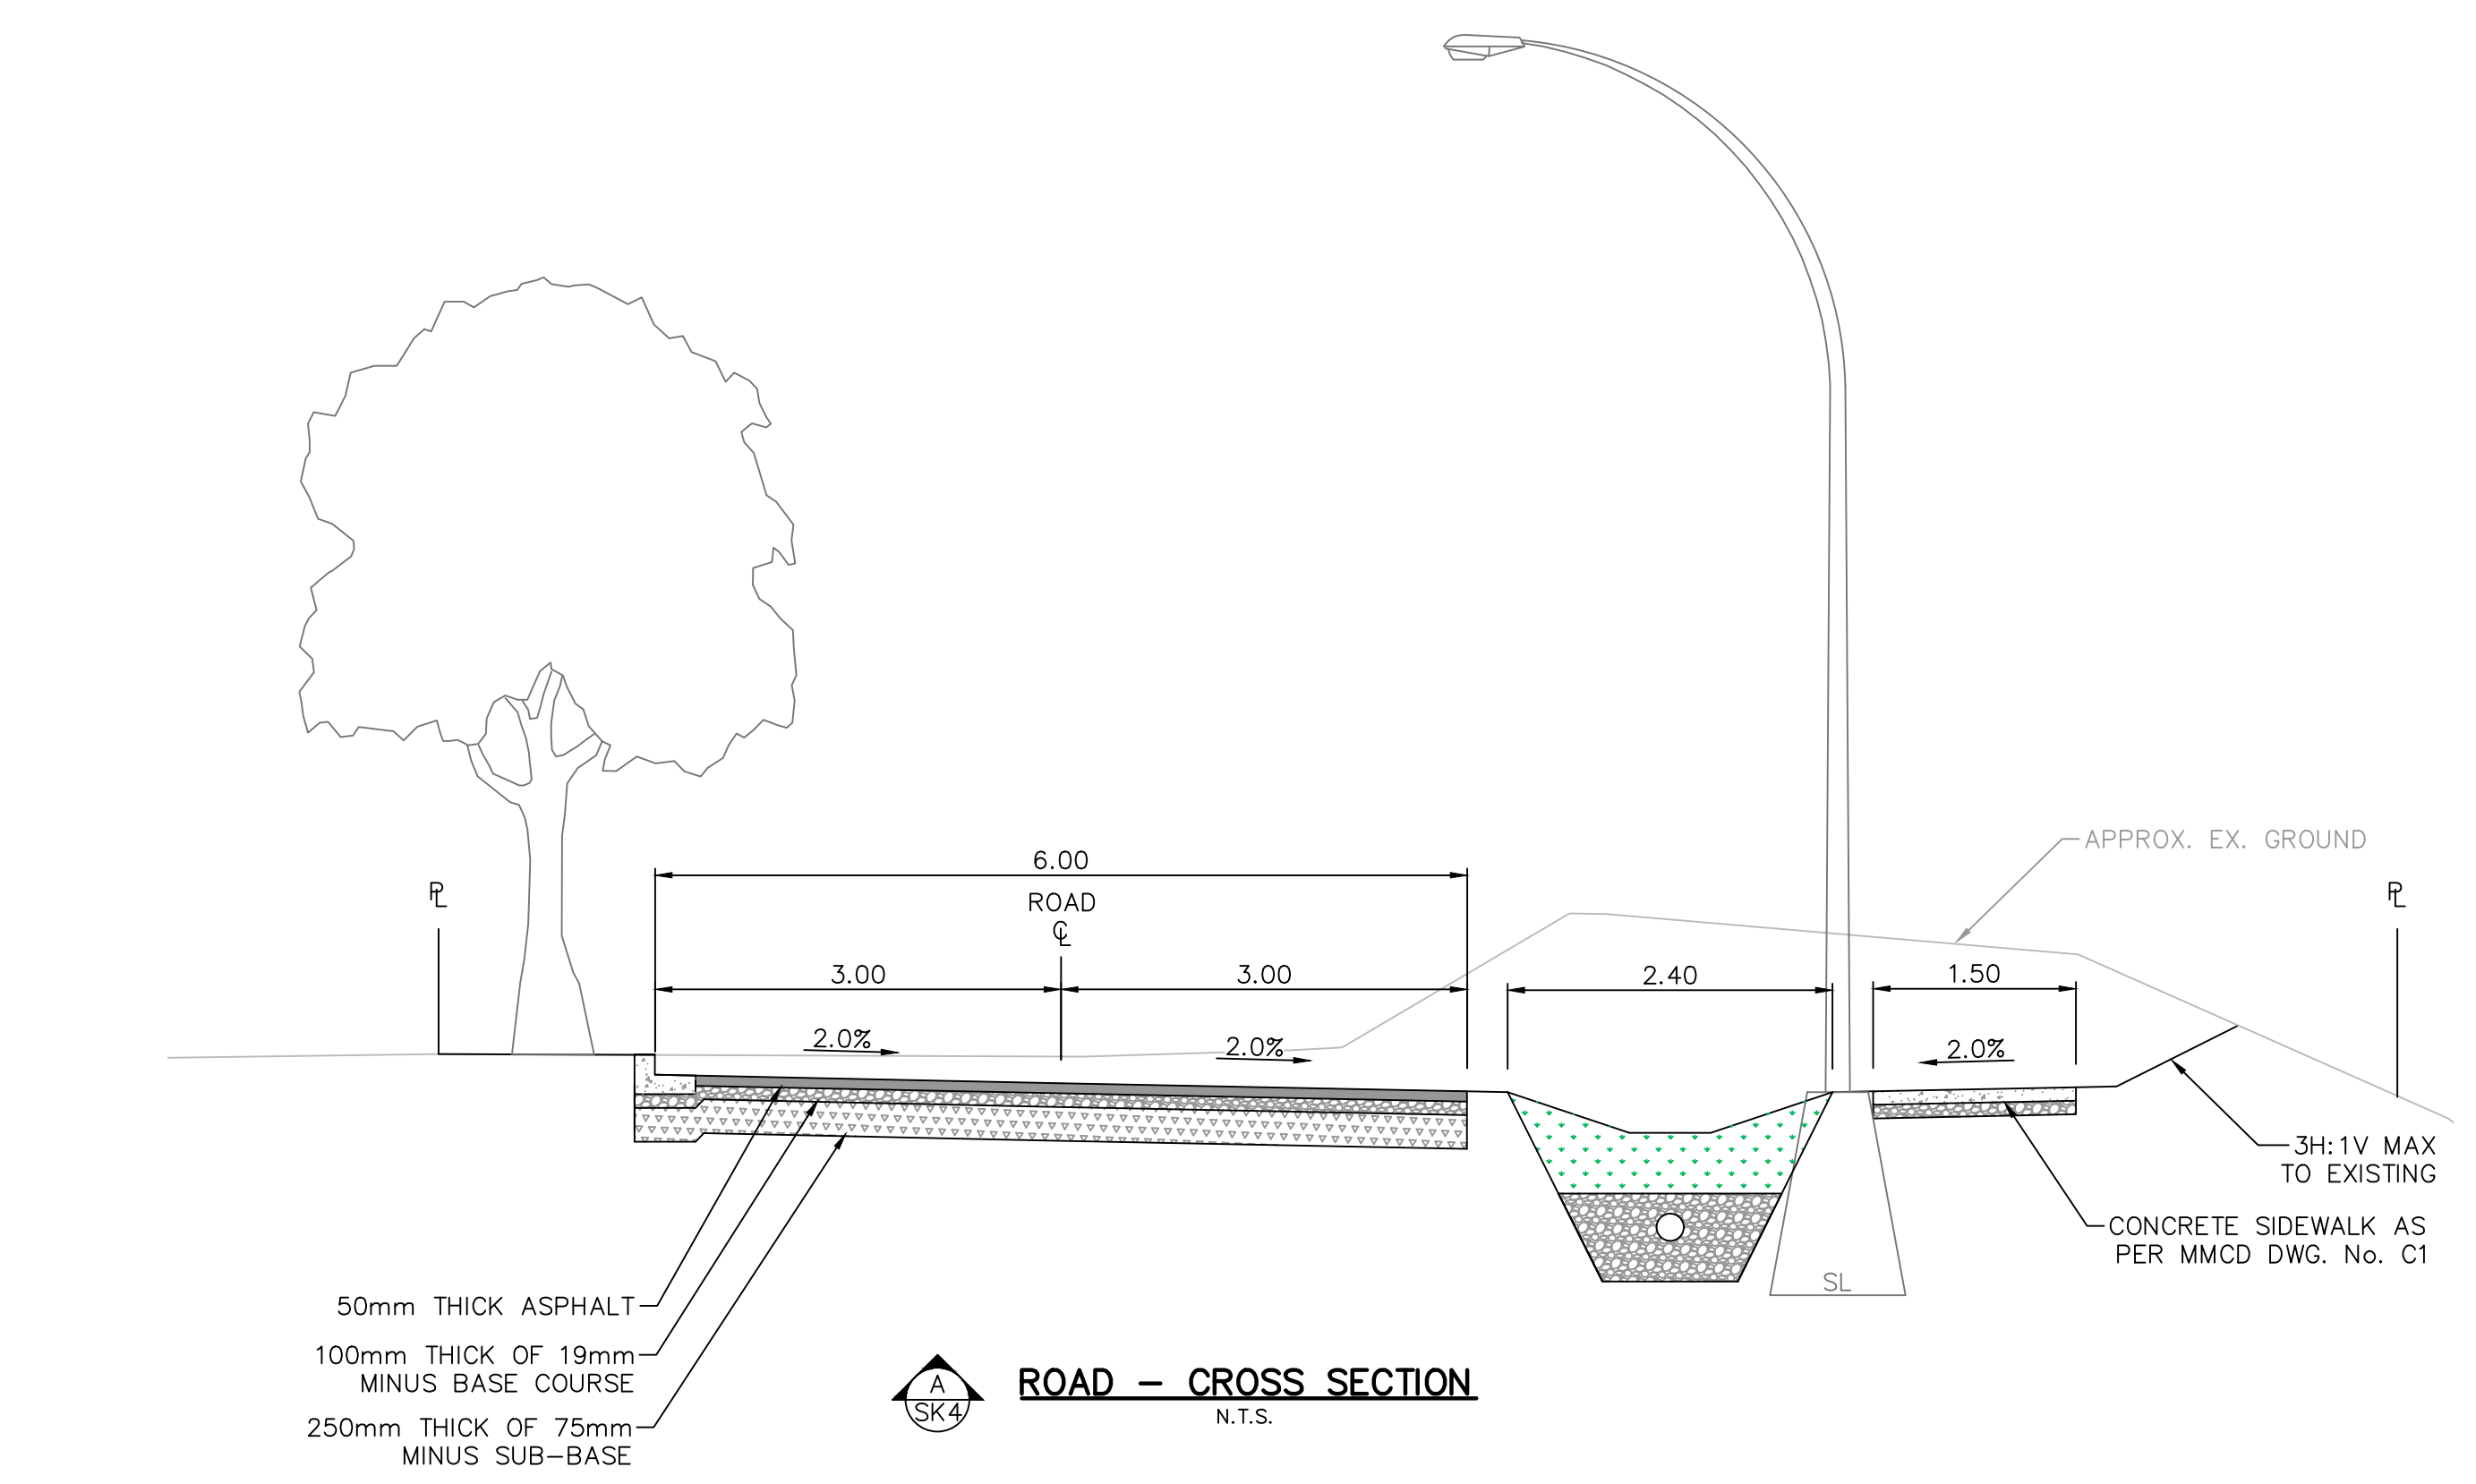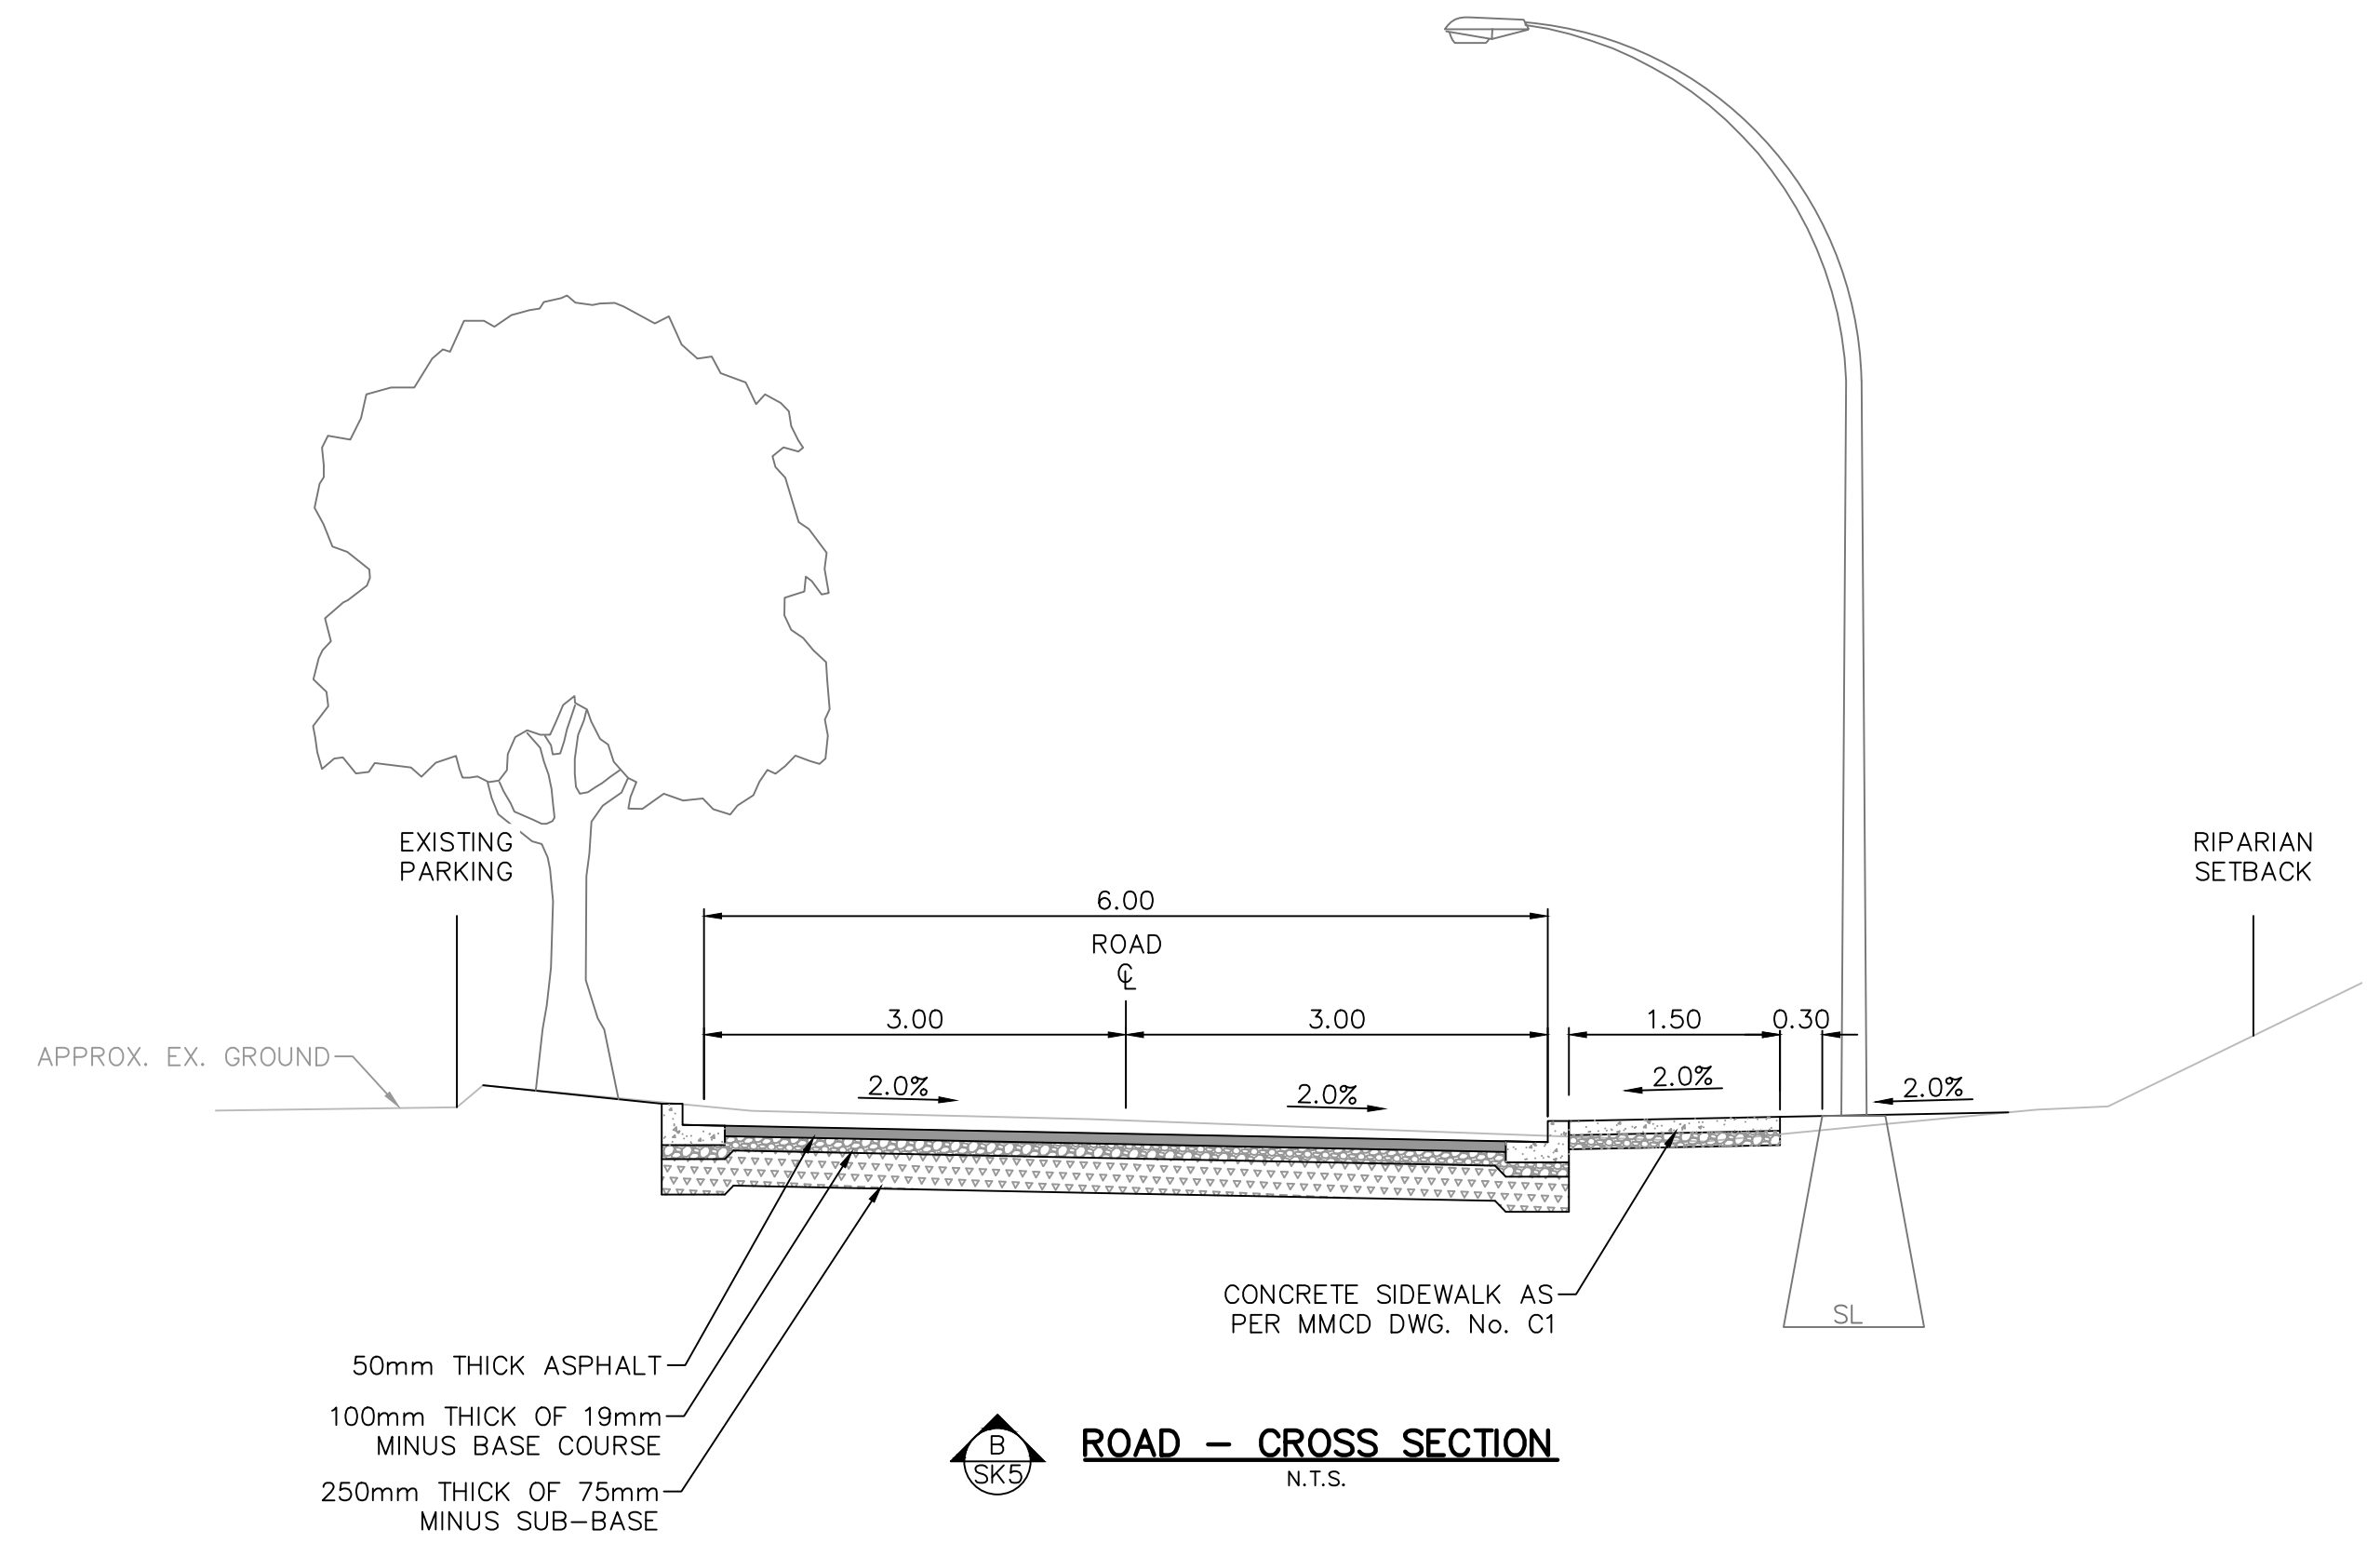

P:\PROJECTS\1013-006 RYAN ROAD APARTMENTS\04 - DRAWINGS\1013-006 CIVIL DRAWINGS

4-22-2021