


BRITISH COLUMBIA LAND SURVEYOR'S CERTIFICATE OF LOCATION
FOR PART OF LOT 10, D. L. 159, COMOX DISTRICT, PLAN 41314.

1236 MALAHAT DRIVE, COURTENAY
SCALE 1 : 350 (METRIC)

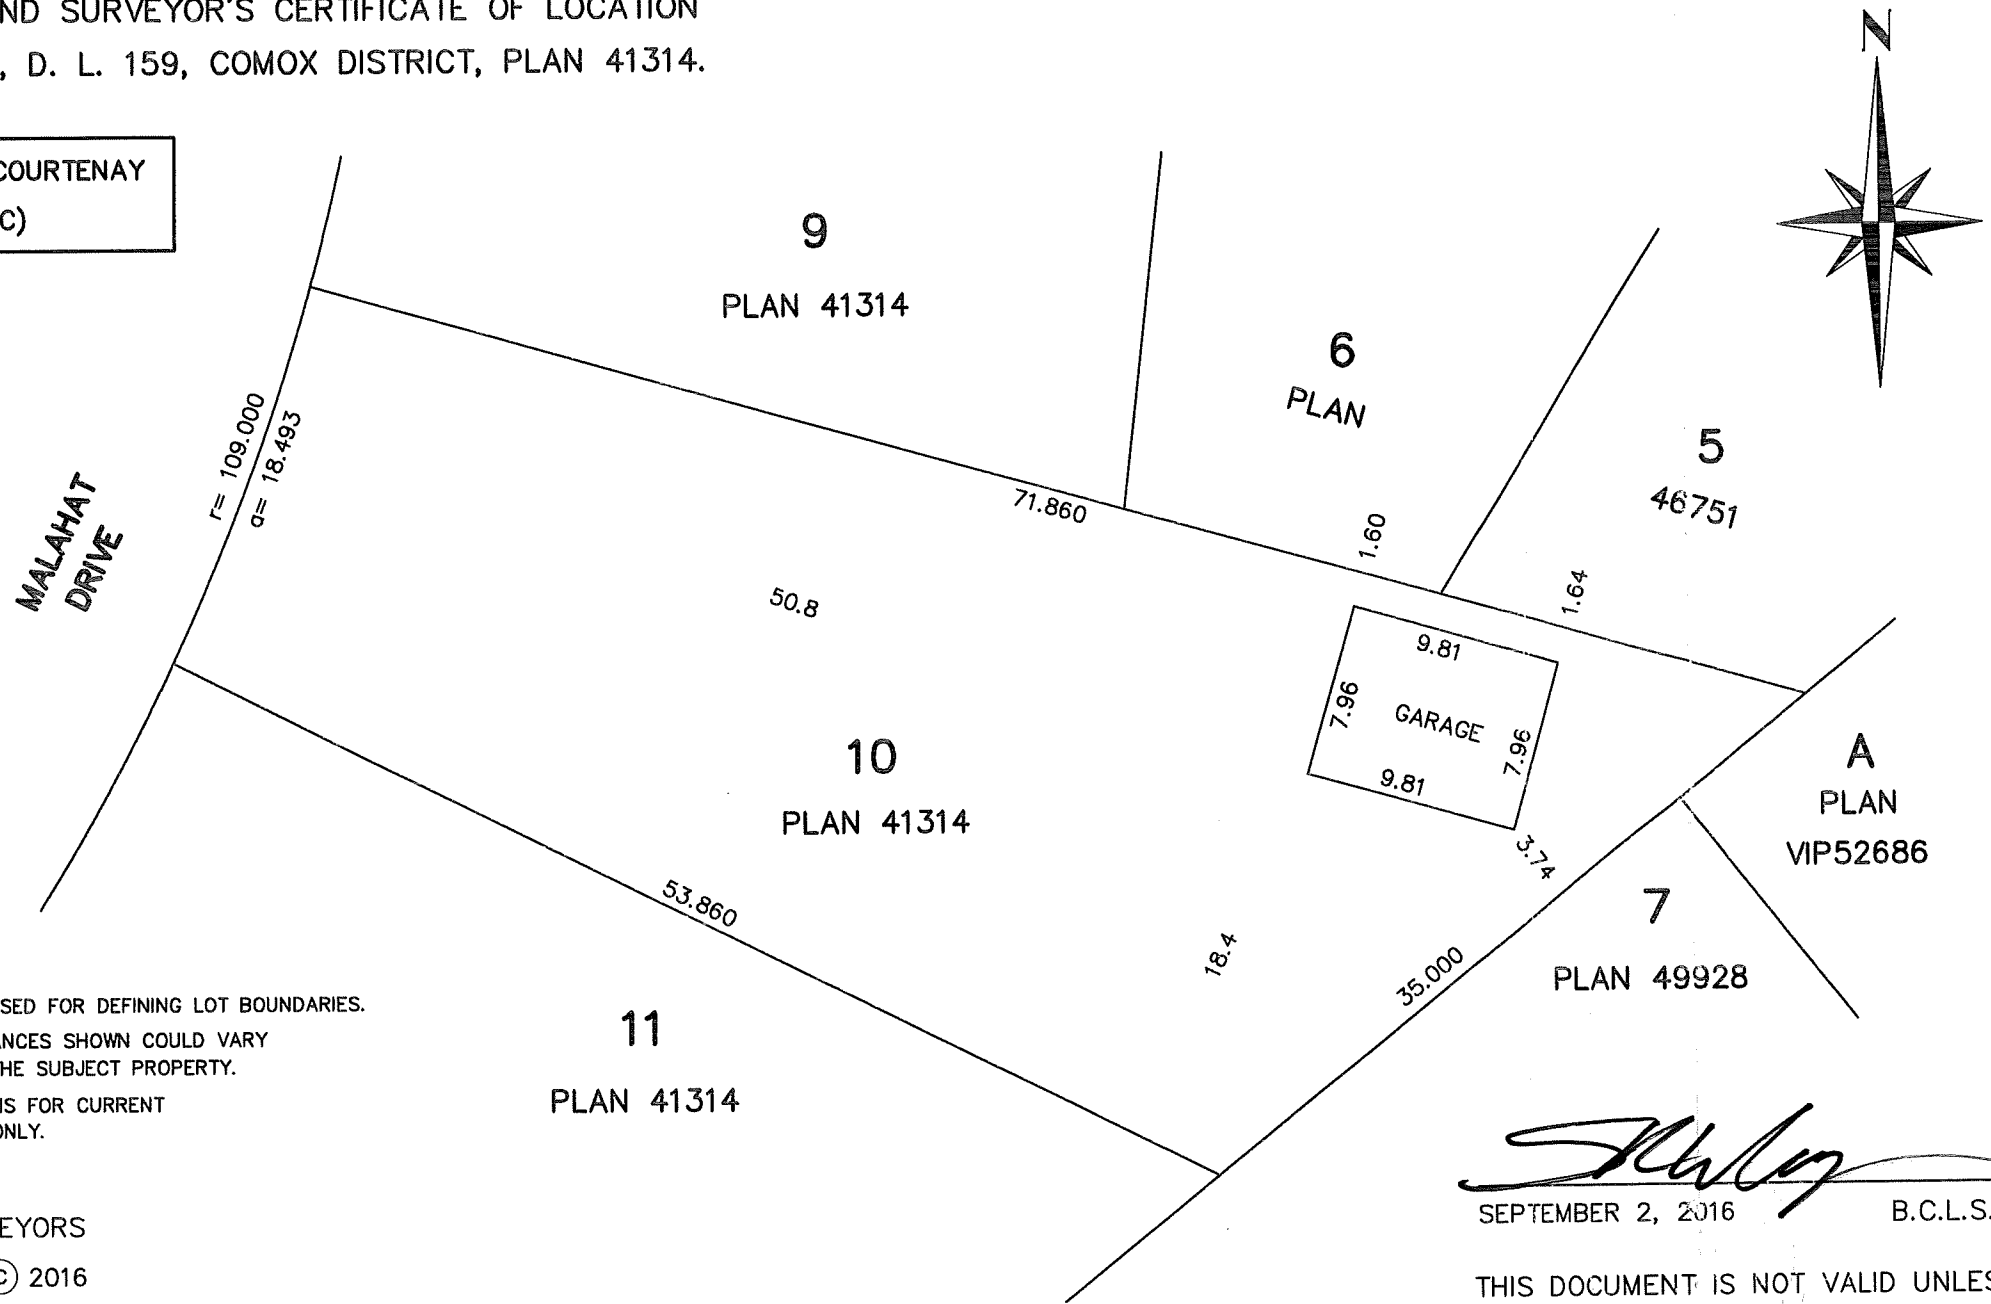

NOTES:

OFFSETS SHOWN ARE NOT TO BE USED FOR DEFINING LOT BOUNDARIES.
LOT DIMENSIONS AND OFFSET DISTANCES SHOWN COULD VARY
UPON A COMPLETE RESURVEY OF THE SUBJECT PROPERTY.
THIS CERTIFICATE OF SITE SURVEY IS FOR CURRENT
BUILDING ACCEPTANCE PURPOSES ONLY.

HOERBURGER LAND SURVEYORS
COMOX, B.C. © 2016
(250) 890-0100
FILE: 1872CT1/150.3 FB. 73/74


SEPTEMBER 2, 2016 B.C.L.S.

THIS DOCUMENT IS NOT VALID UNLESS
ORIGINALLY SIGNED AND SEALED